


MICROFILMED

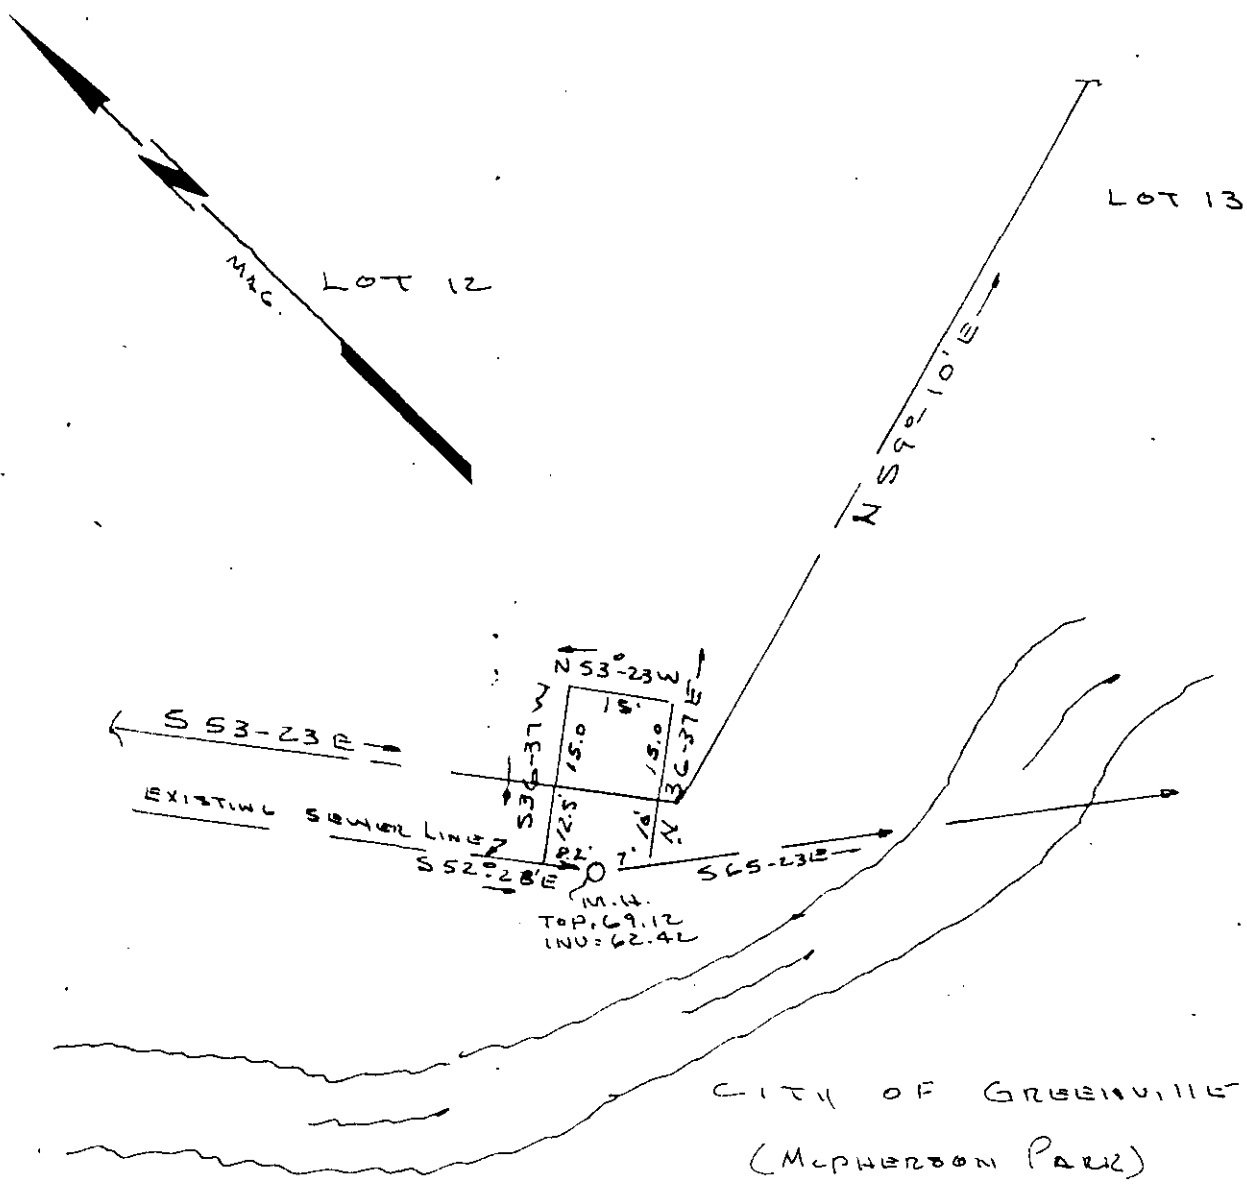

CITY OF GREENVILLE
(McPHERSON PARK)

SANITARY SEWER EASEMENT DETAIL

8-T-45

FILED
GREENVILLE CO. S.C.
SEP 16 10 31 AM '81
DONNIE S. TANKERSLEY
R.M.C.

AMERICAN SERVICE CORP.

For Lot #12
PLAT BK "B" PG. 11
D. BK. 743-279

SEP 16 1981

Permit T. Taylor
S.C. REG. NO 4035

6997

| | | |
|----------|---|--------------------------------|
| Seal | SANITARY SEWER EASEMENT DETAIL | Drawn By <i>K.T.G.</i> |
| | SOUTH OF PARK AVE McPHERSON PARK AREA CITY OF GREENVILLE. | Checked By |
| | G.O. W. D. B. ASSOC SURVEYORS TAYLORS, S.C. | Scale 1" = 20' Date 7-10-81 |
| | | File No. |
| | | Dwg. No. |

3070
1 SEP 16 1981
1006