


East Parkins Mill Road


FILED
GREENVILLE CO. S. C.
SEP 28 3 17 PM '81
DONNIE S. TANKERSLEY
Magnetic

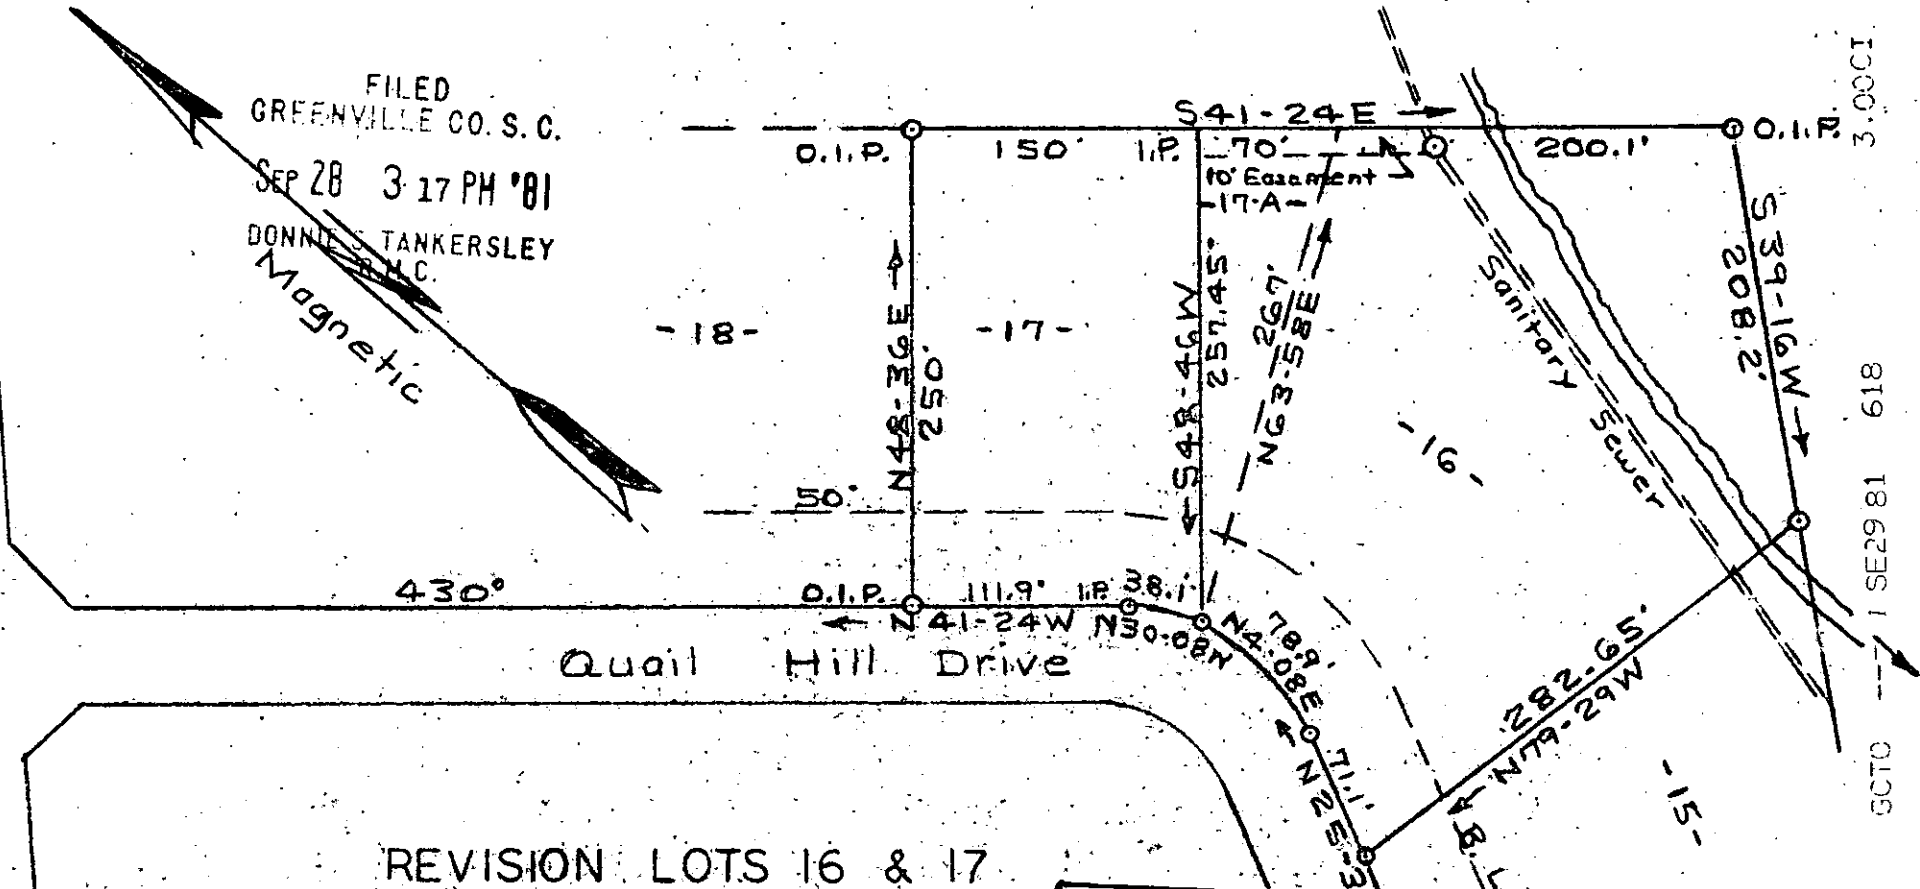

3.0001
618 SE2981
GCTO


REVISION LOTS 16 & 17 QUAIL HILL ESTATES

GREENVILLE CO. S. C.
Scale 1"=100' April 18, 1981
T. H. Walker Jr. Reg. L. S. 3182
300 Maple Dr. Mauldin, S. C.

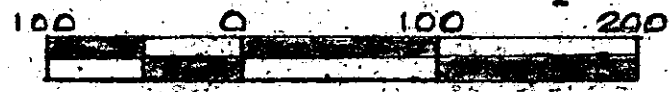

THIS PLAT IS NOT A SUBDIVISION
AS DEFINED BY THE GREENVILLE
COUNTY SUBDIVISION REGULATIONS.

9/28/81 *T.H. Walker Jr.*
Chairman, Secretary, or Director of
Planning.
Greenville County Planning Commission

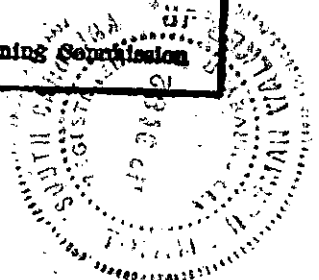

8-T-62
SEP 28 1981

7923

Ref. Plat Book TTT at Page 201.

T.H. Walker Jr.

MICROFILMED