


MICROFILMED

PALMETTO DOWNS
SUBDIVISION

FILED
GREENVILLE CO. S. C.
OCT 2 3 08 PM '81
DONNIE S. TANKERSLEY
R.M.C.

7.96 ACS.

BLACK ROAD

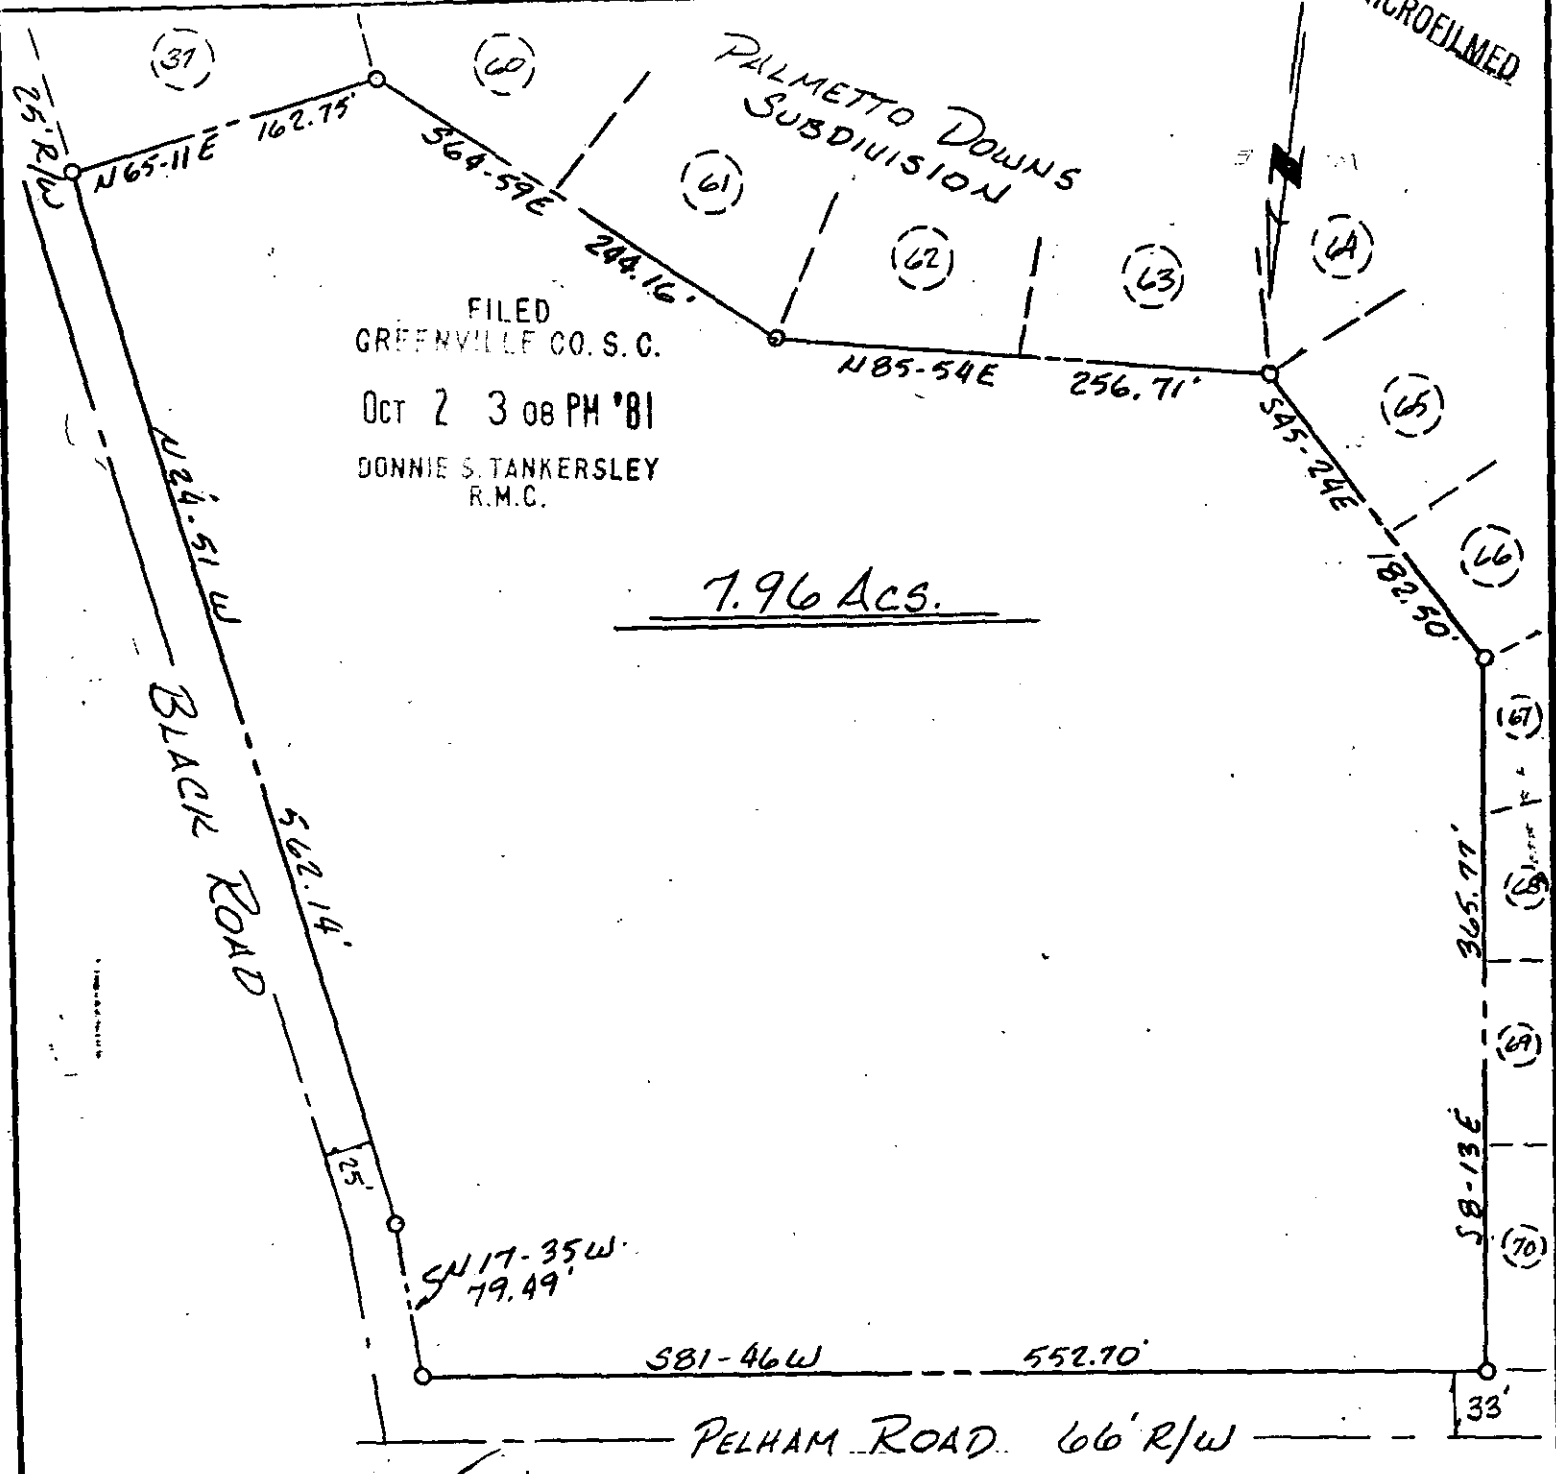

Greenville County
South Carolina

J T - 72
OCT 2 1981

Date: August 11, 1981
Scale: 1" = 100'

8440

Property of The Fortis Corporation

I CERTIFY THAT THIS PLAT WAS MADE UNDER MY SUPERVISION AND TO THE BEST OF MY KNOWLEDGE IS CORRECT.

HEANER ENGINEERING CO., INC.
BY *Donell E. Heaner*
REGISTERED LAND SURVEYOR

529 / 1000
Aug 11, 1981
REG. NO. 100
DATE 200

Heaner engineering co., inc.
greenwood, s.c.

