
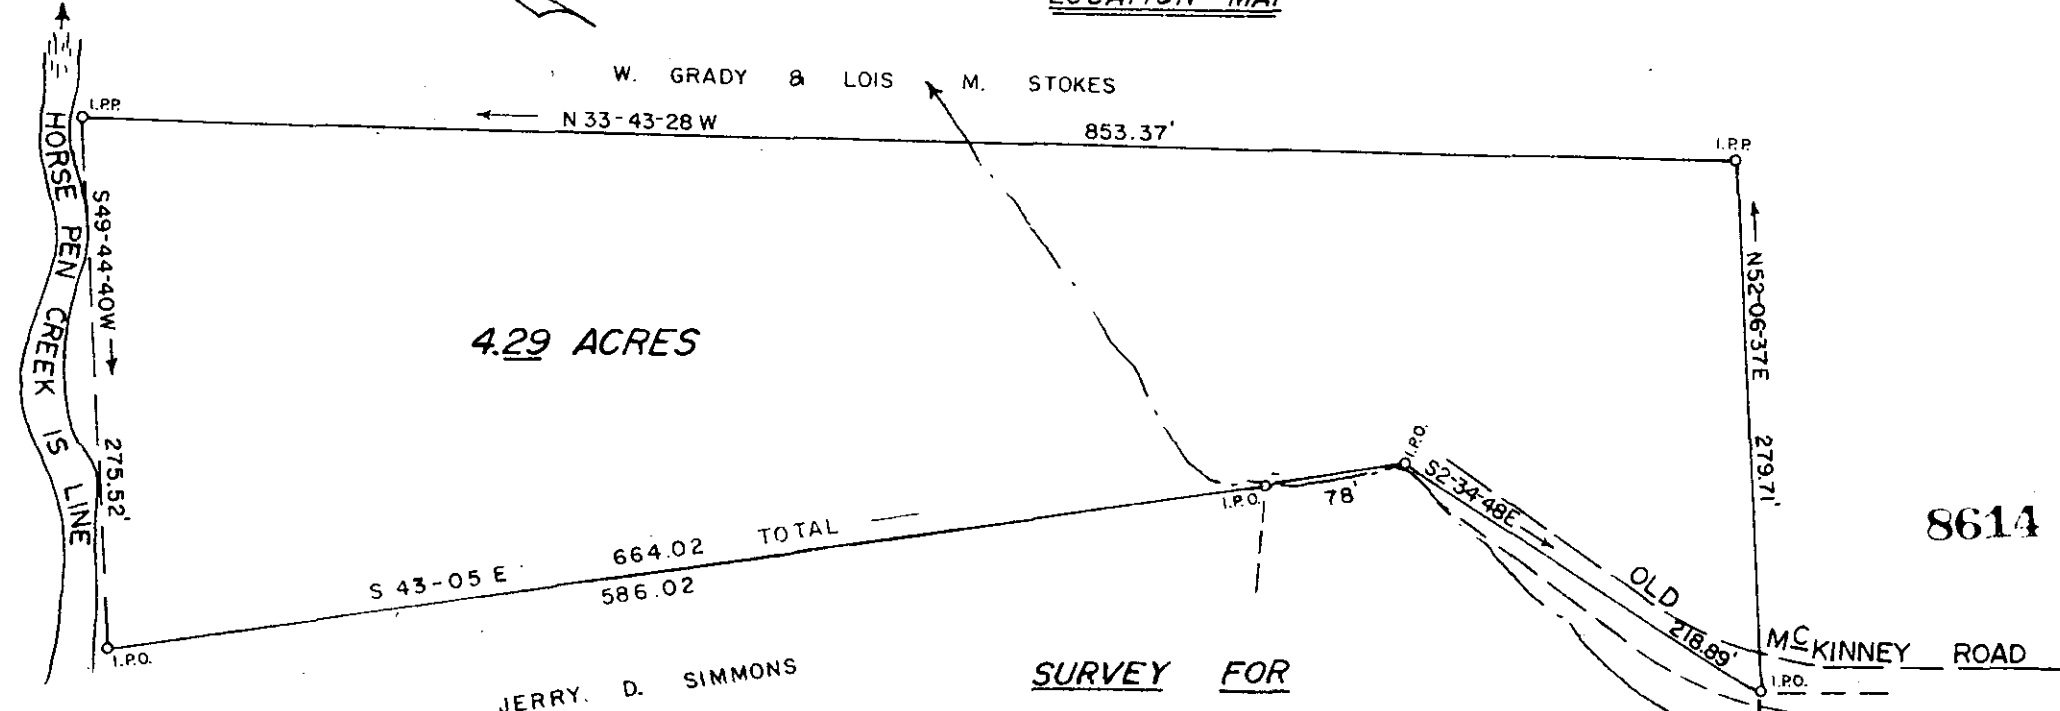
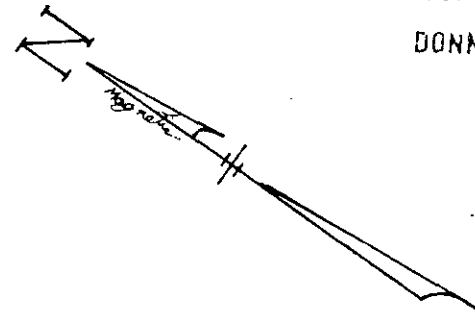


FILED  
 GREENVILLE CO. S.C.  
 Oct 5 3 04 PM '81  
 DONNIE S. TANKERSLEY  
 R.M.C.

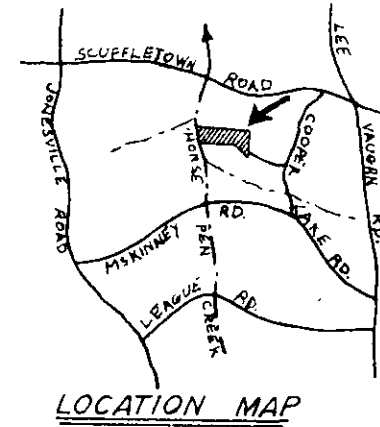

4.29 ACRES

JERRY D. SIMMONS

SURVEY FOR  
**U.G. CANTRELL**  
 NEAR SIMPSONVILLE—GREENVILLE CO., S.C.  
 APRIL 17, 1981  
 SCALE 1"=100'

OCT 5 1981

8-T-75

"I CERTIFY THE RATIO OF PRECISION OF THE FIELD SURVEY IS 1/3,722 AND THAT AREA WAS COMPUTED BY D.M.D. METHOD."



C.O. RIDDLE, REG. L.S. 1347

C.O. RIDDLE SURVEYING COMPANY  
 GREENVILLE, S.C.

3-000-1  
 068  
 185 30  
 581  
 0139  
 MICROFILMED