
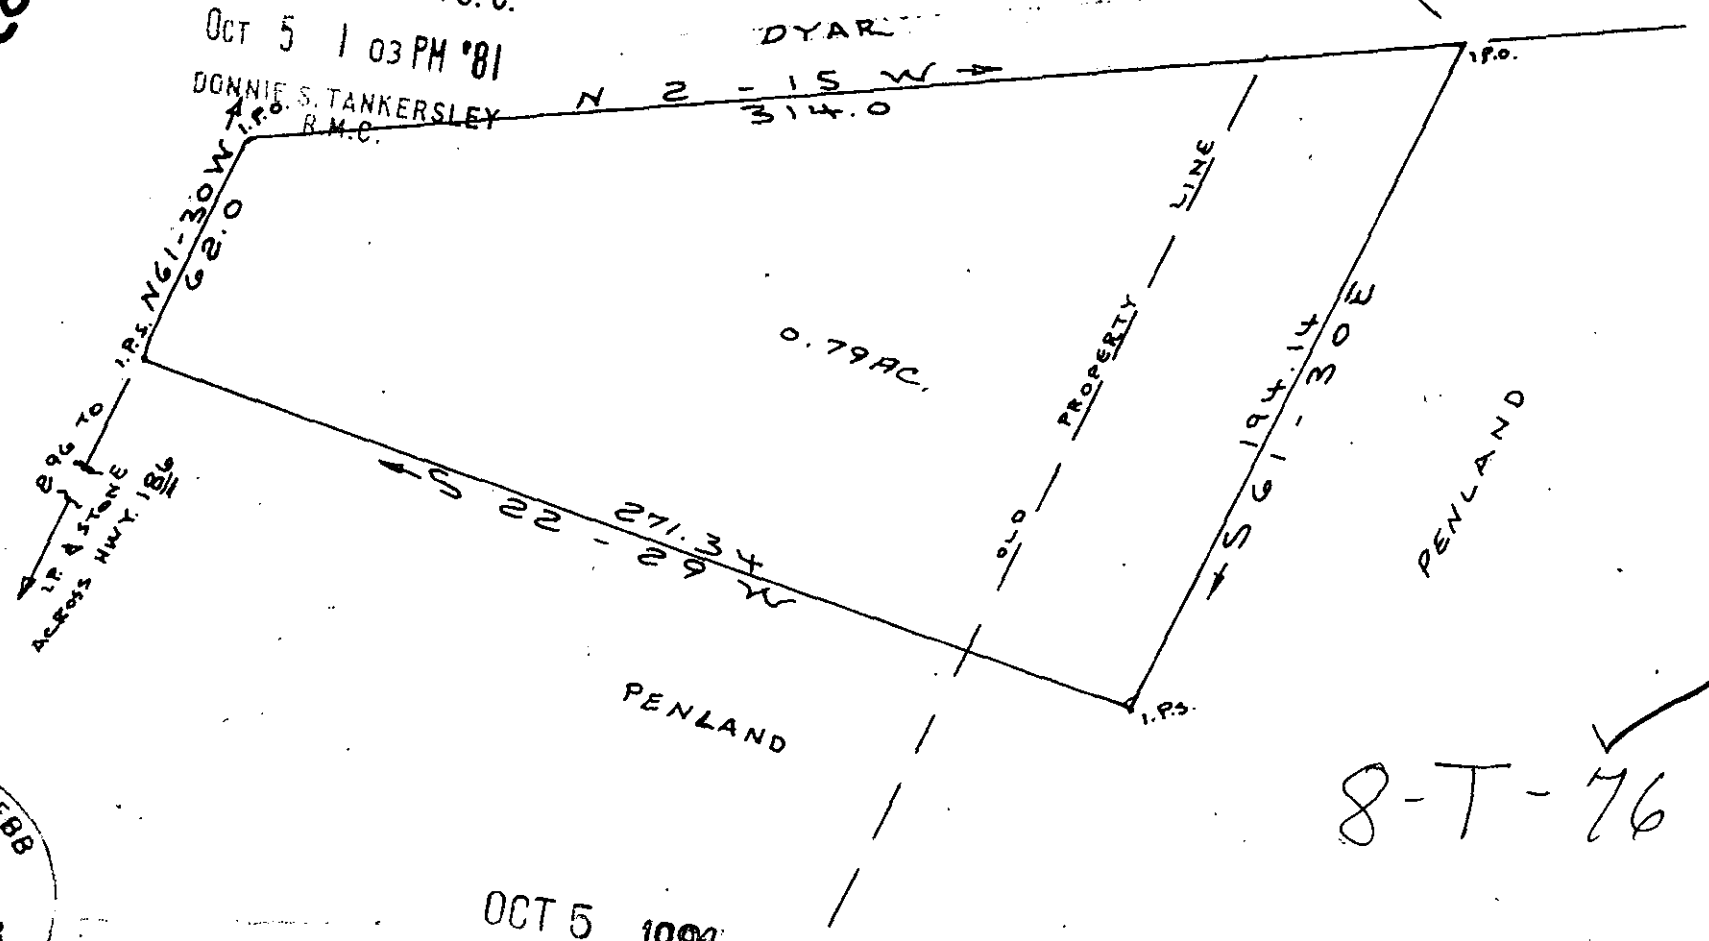


SHIPMAN ROAD
DYAR

FILED
GREENVILLE CO. S. C.

OCT 5 1 03 PM '81

DONNIE S. TANKERSLEY
S.P.O. R.M.C.

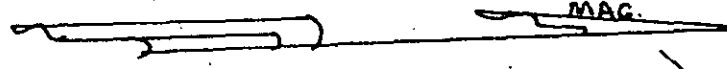


8-T-76

CHARLES F. WEBB
REGISTERED
1577
LAND SURVEYOR
SOUTH CAROLINA

OCT 5 1981
8551

PLAT FOR
RONALD R. DYAR
NEAR MARIETTA
GREENVILLE COUNTY S. C.
WEBB SURVEYING & MAPPING CO.

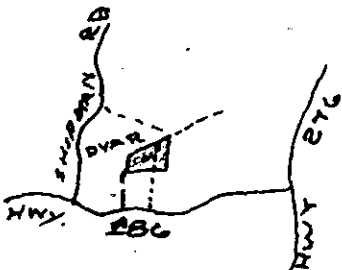

Signature of Charles F. Webb
Circular stamp: CHARLES F. WEBB REGISTERED SURVEYOR S.C. 1577
Text: THIS PLAT FOR RECORDING

SCALE 1" = 50'
GCTO 20C 581 307 50 SEPT. 1981 300CI

BLK. BK. REF. 513.1-1-PT. 19

MICROFILMED