
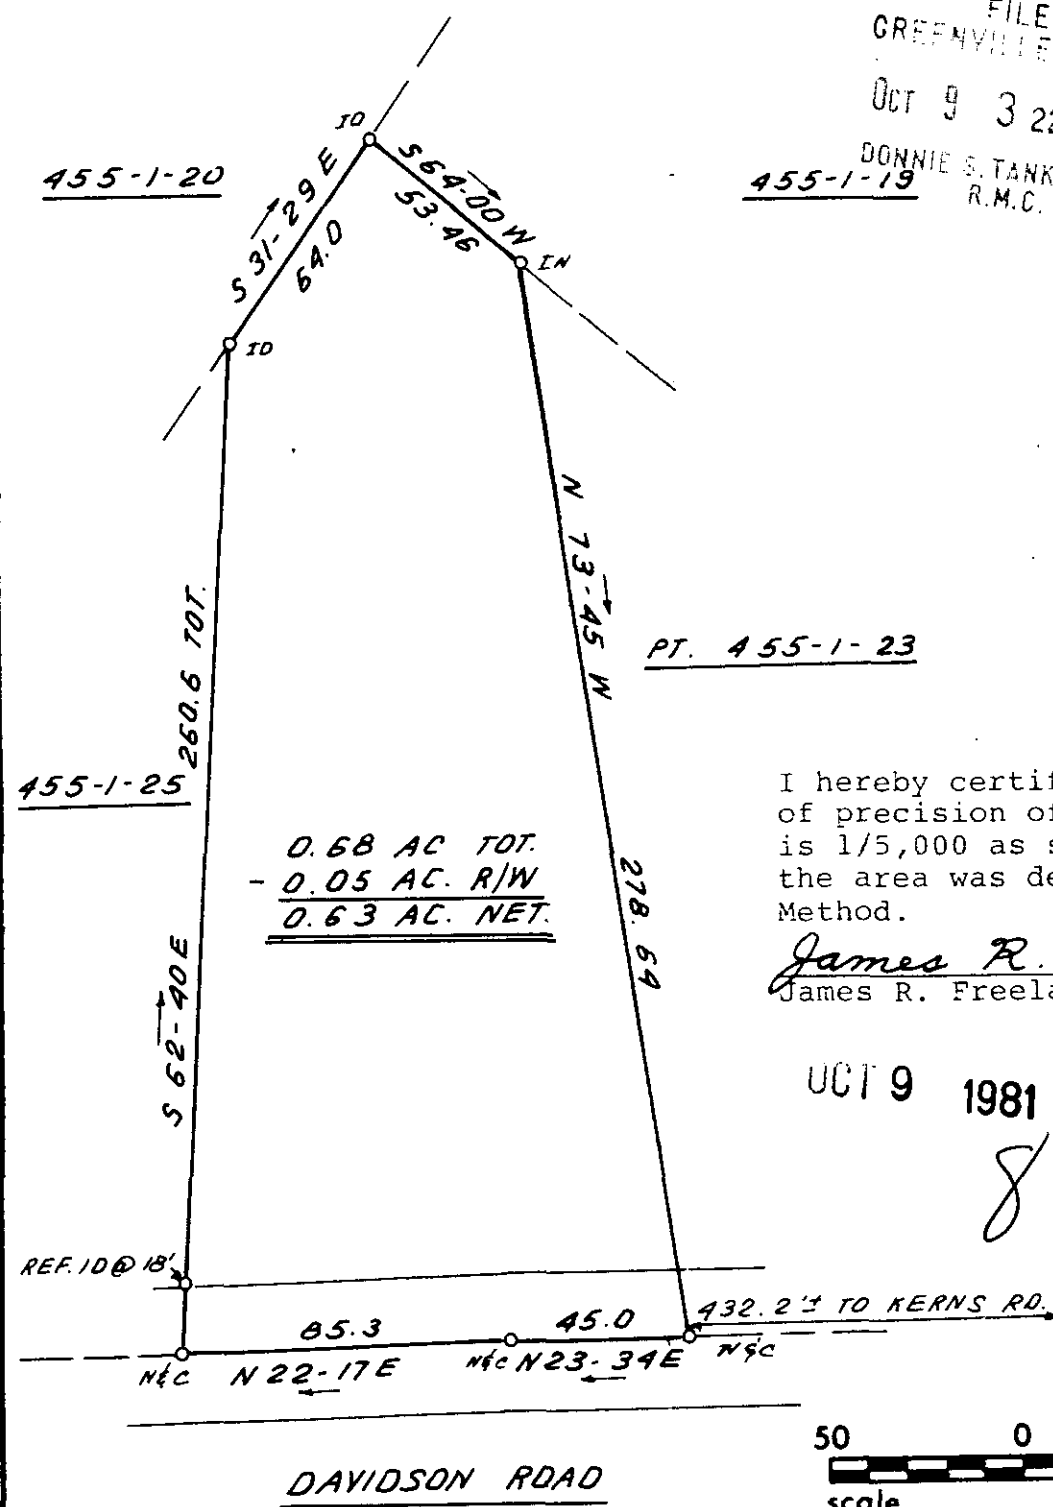


FILED  
GREENVILLE CO. S. C.  
OCT 9 3 22 PM '81  
DONNIE S. TANKERSLEY  
R.M.C.

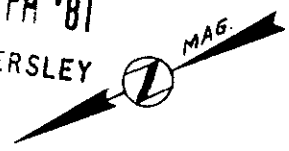

PT. 455-1-23

0.68 AC. TOT.  
- 0.05 AC. R/W  
0.63 AC. NET.

I hereby certify that the ratio of precision of the field survey is 1/5,000 as shown hereon and the area was determined by DMD Method.

James R. Freeland  
James R. Freeland RLS & PE 4781

OCT 9 1981


8-T-87 ✓

9113

DAVIDSON ROAD



PRINT MACHINES  
SCTO  
1 OCT 9 81  
053

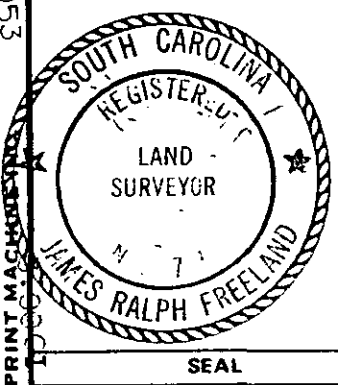

**STATE OF SOUTH CAROLINA  
GREENVILLE COUNTY**

PROPERTY OF  
JOHN KAISER

**FREELAND & ASSOCIATES**  
Engineers • Land Surveyors

GREENVILLE, S.C.

SURVEY	L.T.
DRAWN	B.R.
CHECKED	MC
SCALE	1" = 50'
DATE	OCT. 1. 81
DWG. NO.	6921