
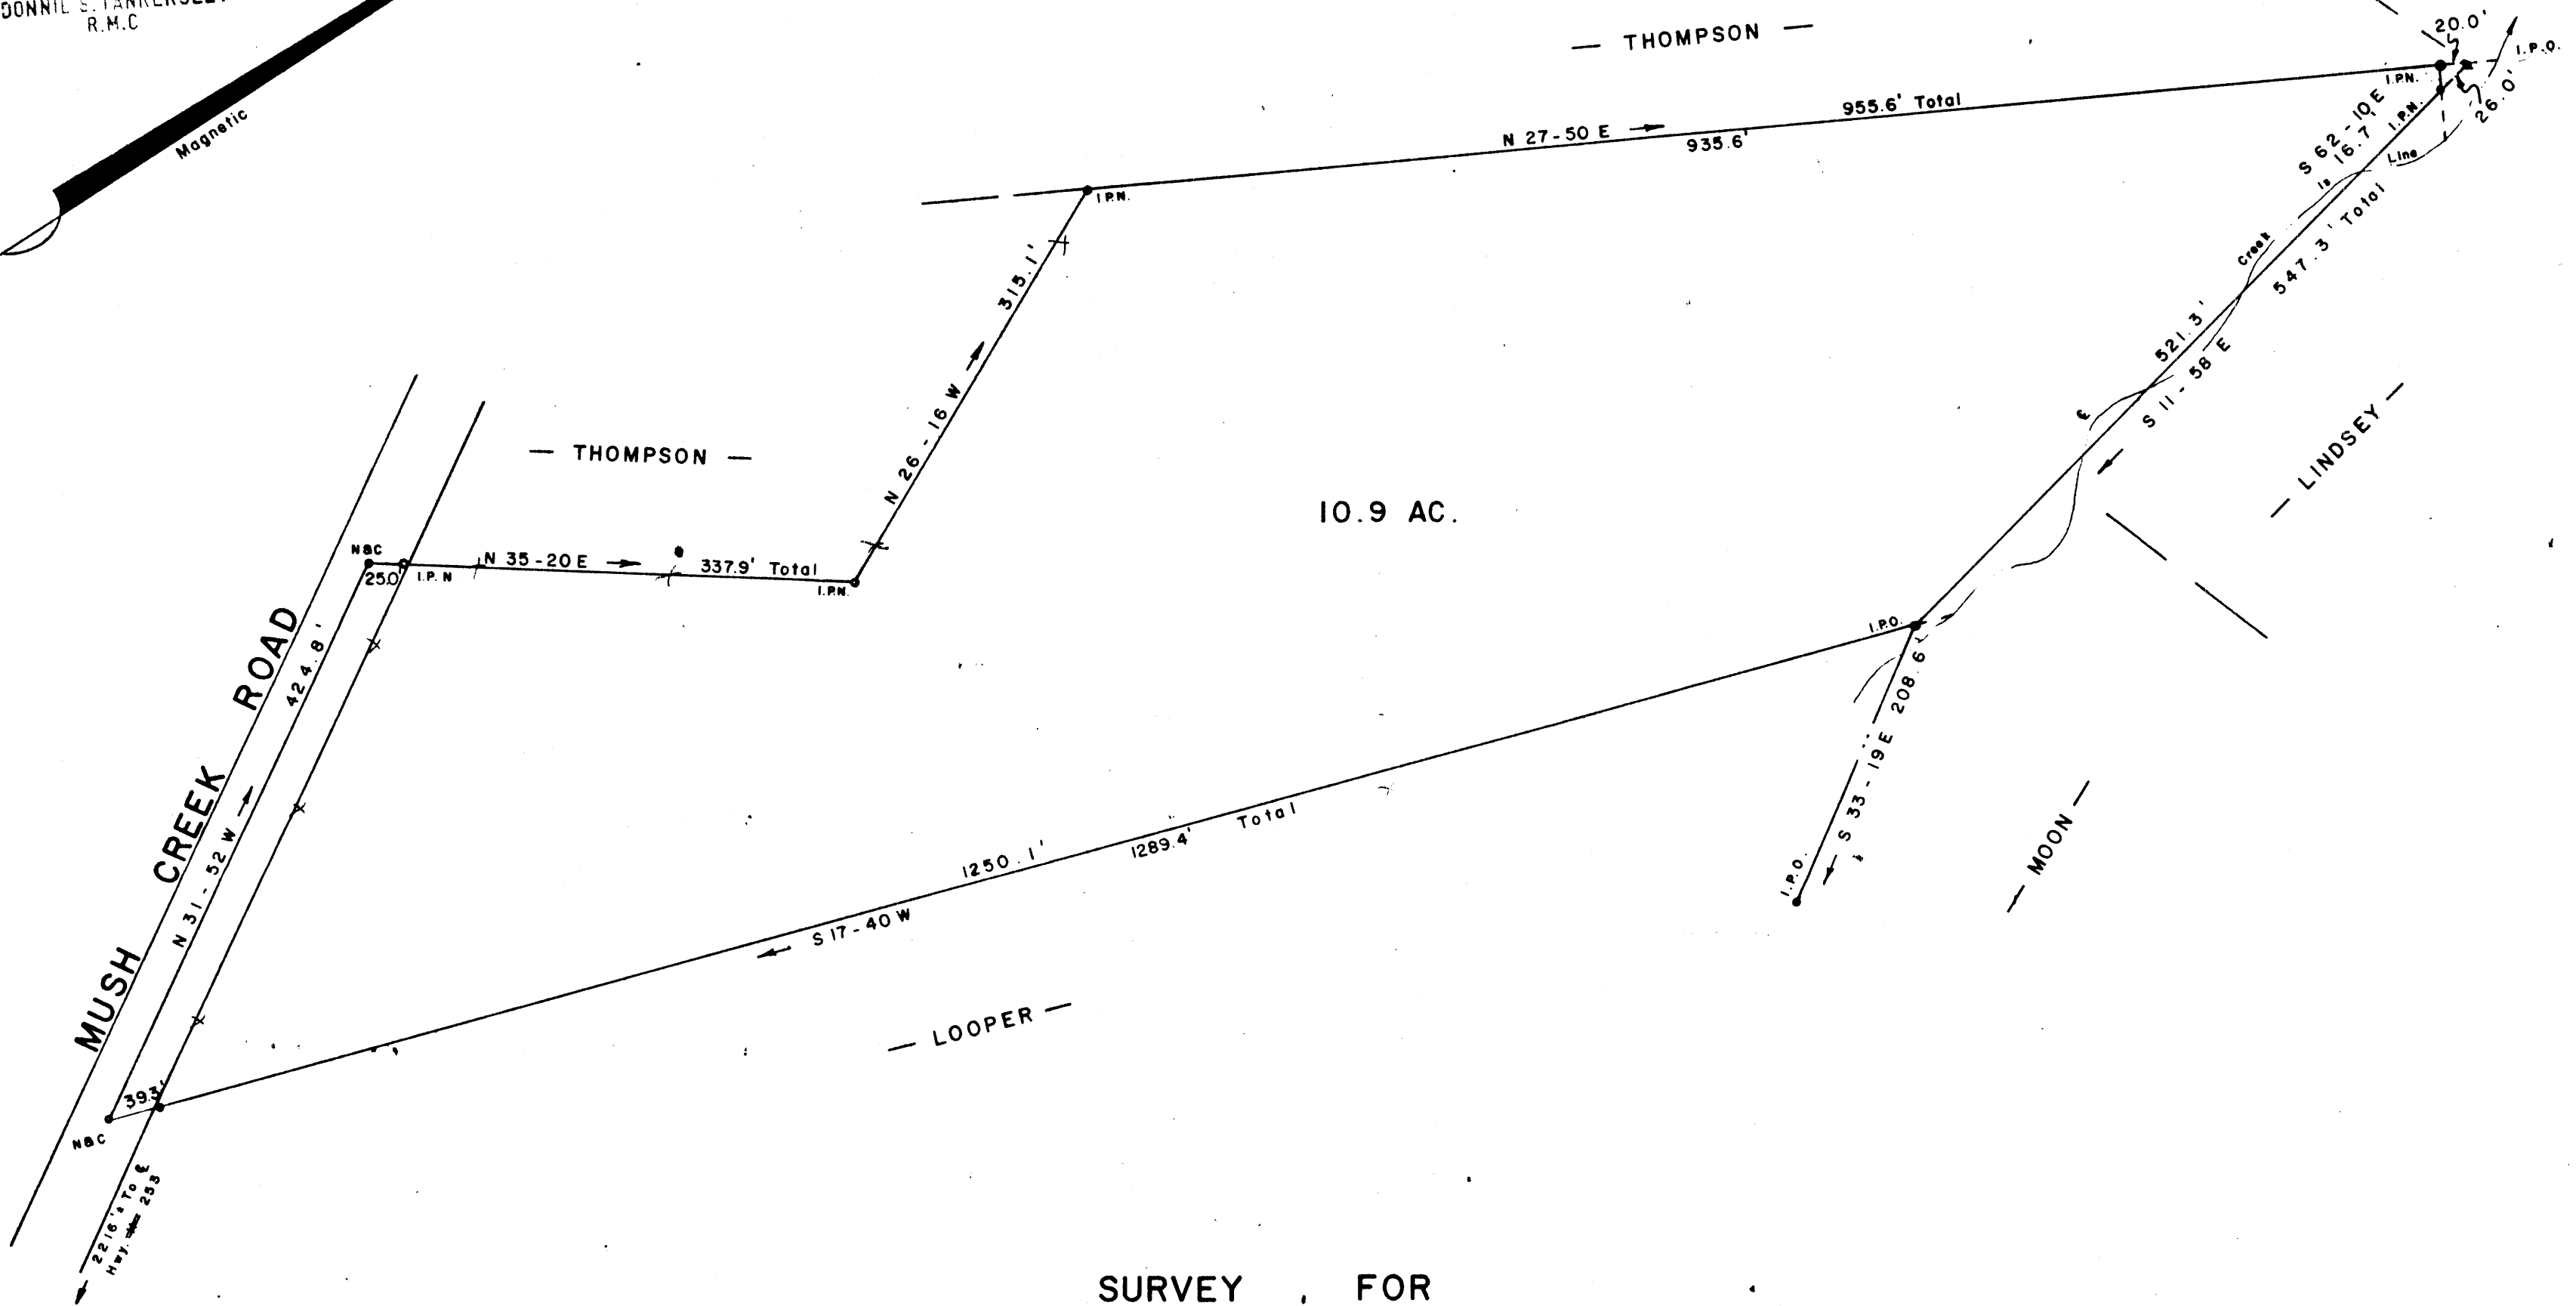


FILED
GREENVILLE CO. S.C.
OCT 29 3 39 PM '81
DONNIE S. TANKERSLEY
R.M.C.

UCI 29 1981

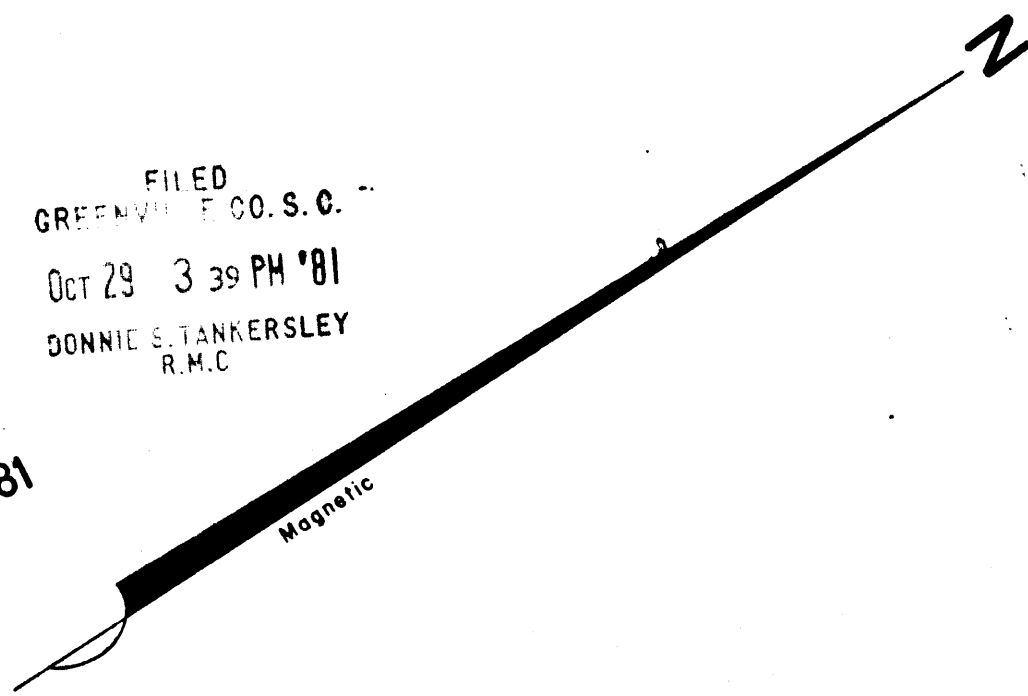

SURVEY FOR

WILLIAM M. LOOPER

NEAR TIGERVILLE

GREENVILLE COUNTY

SOUTH

CAROLINA

SEPTEMBER 23, 1981

10725

8-4-22

WILLIAMS & PLUMBLEE, INC.
ENGINEERING AND LAND SURVEYING

18'S. MAIN STREET
TRAVELERS REST, S. C. 29680
W. R. WILLIAMS, JR. P.E./R.L.S.
PHONE: (803) 834-7955

I Hereby Certify That The Ratio Of Precision
Of The Field Survey Is 1/5000+ As
Shown Hereon And The Area Was Determined
By D.M.D. Method.

W.R. Williams, Jr. P.E. & R.L.S. No. 3979

UNRECORDED