


FILED
GREENVILLE CO. S. C.
Nov 18 10 50 AM '81
DONNIE TANKERSLEY
R.M.C.

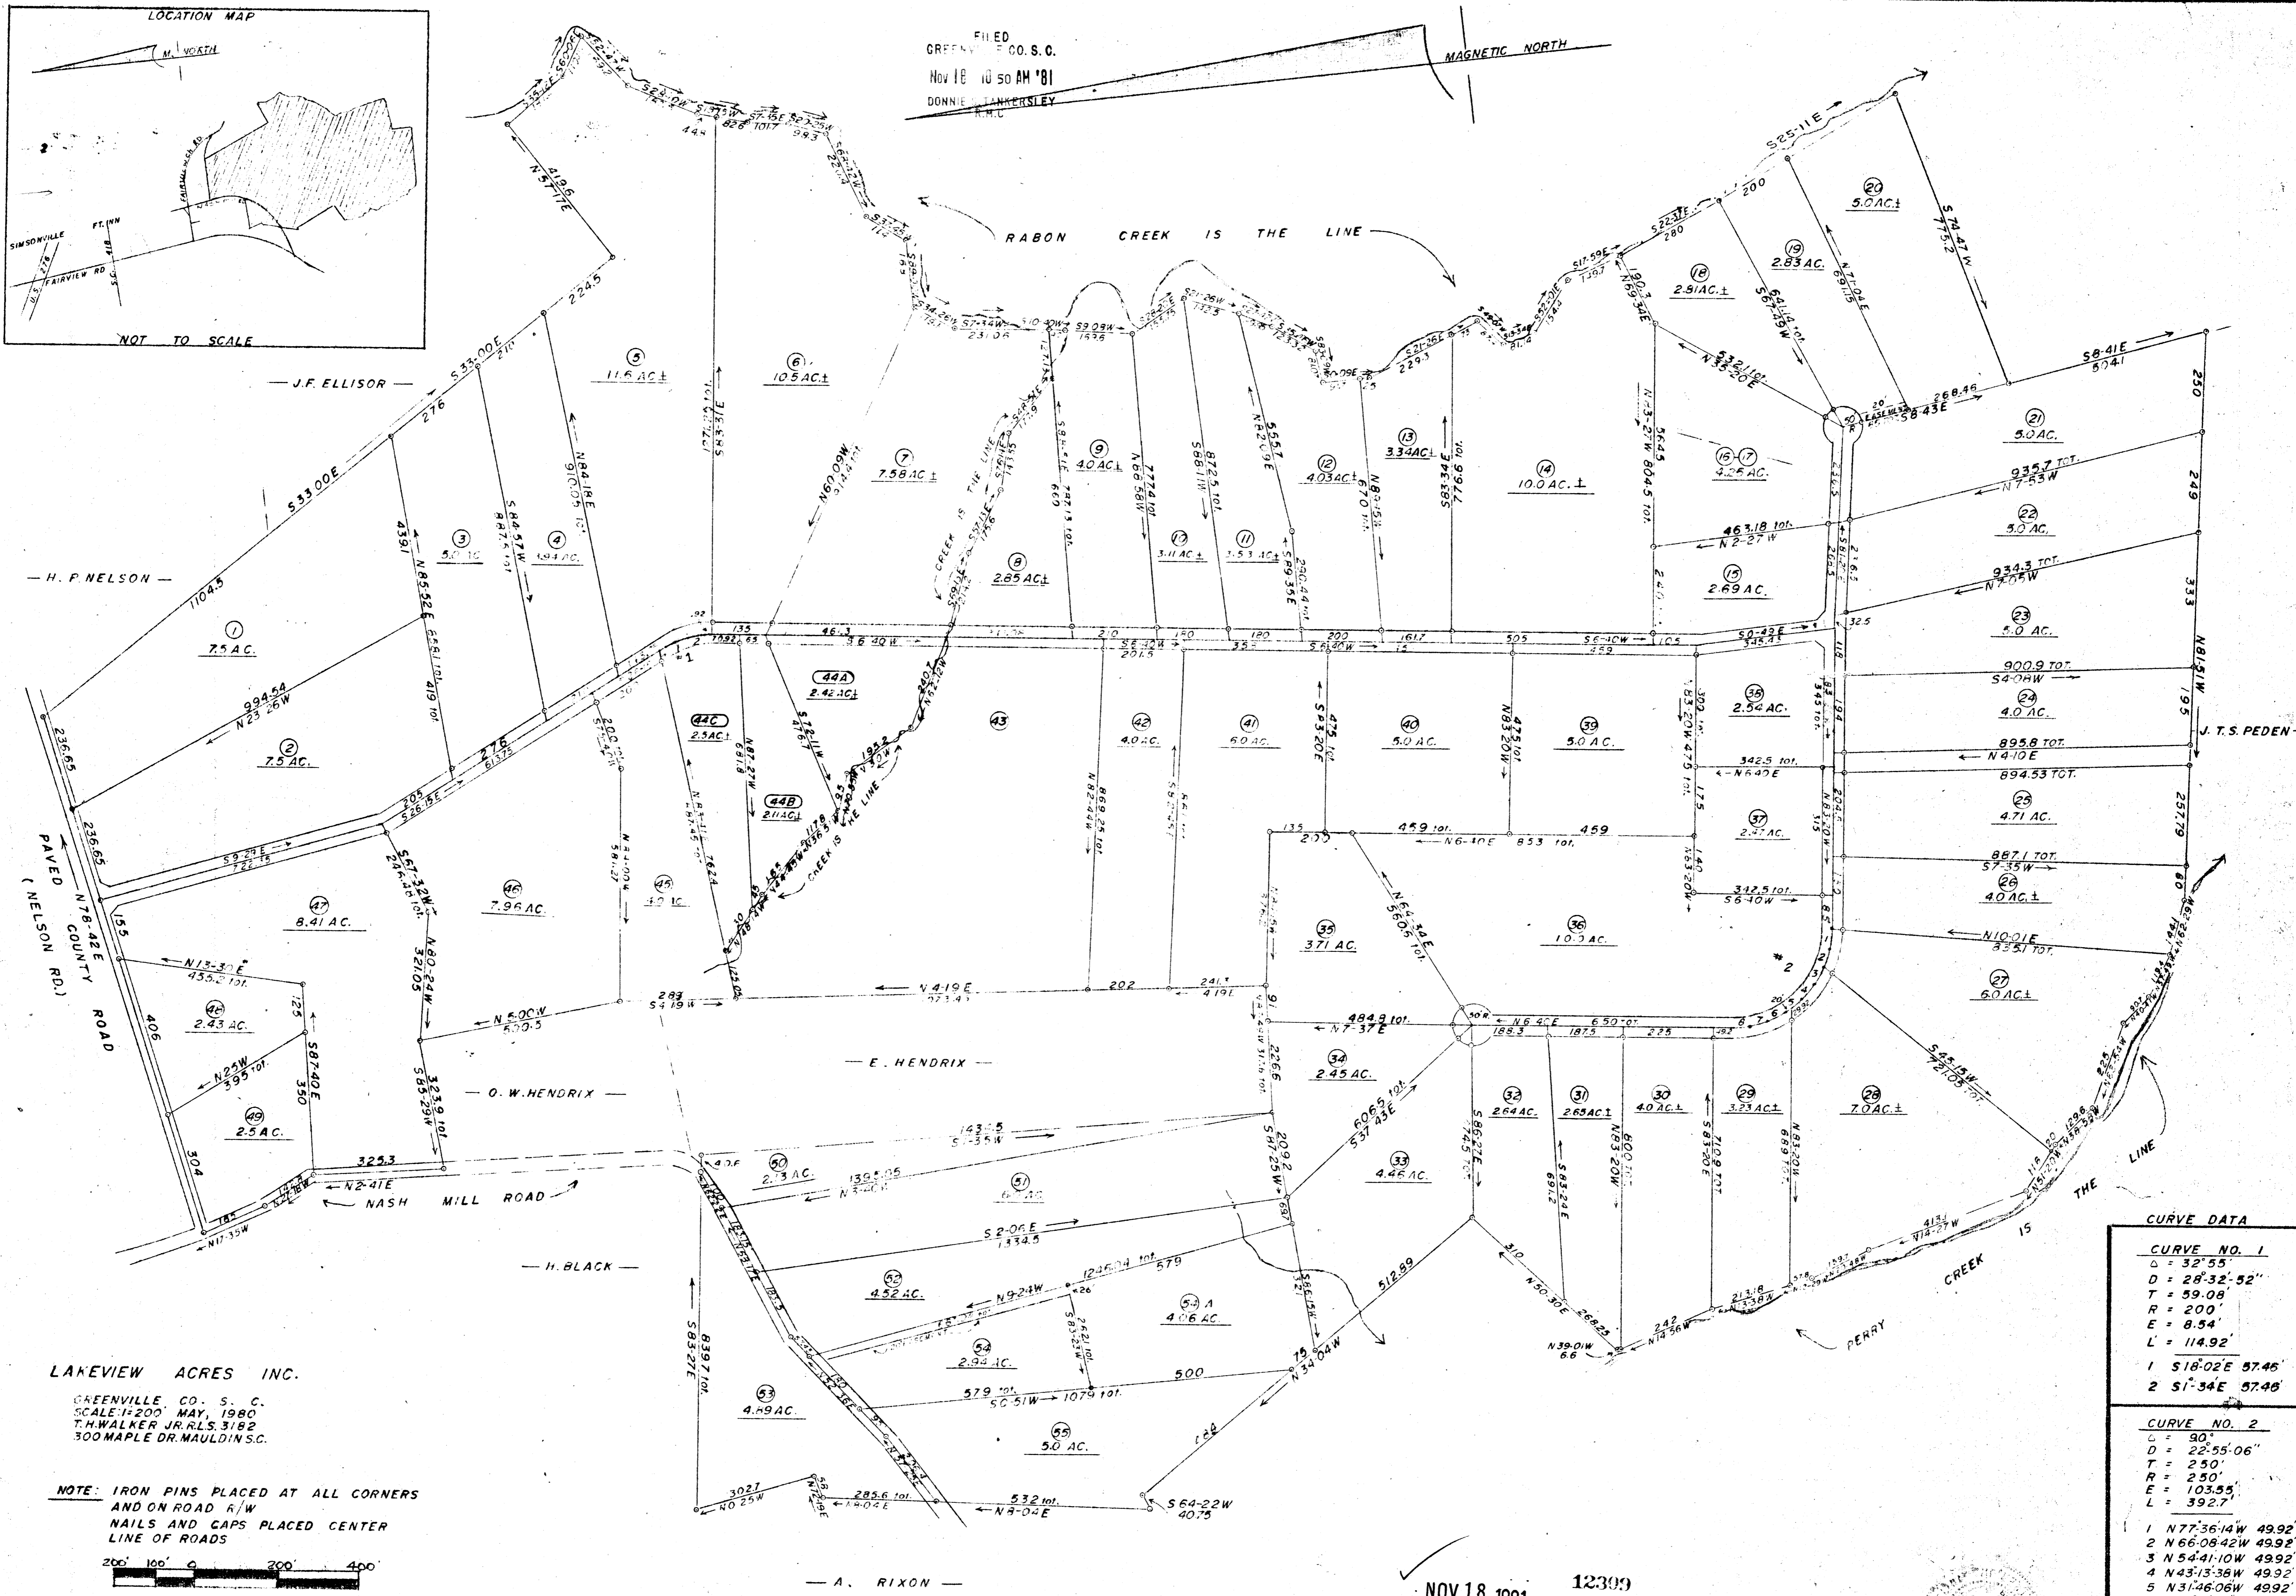

LAKEVIEW ACRES INC.
GREENVILLE CO. S. C.
SCALE 1/200' MAY, 1980
T.H. WALKER JR. R.L.S. 3182
300 MAPLE DR. MAULDINS C.

NOTE: IRON PINS PLACED AT ALL CORNERS
AND ON ROAD R/W
NAILS AND CAPS PLACED CENTER
LINE OF ROADS

200' 100' 0 200' 400'

REFERENCE PLAT BY C.O. RIDDLE R.L.S. 1347
PREPARED FOR J.R. RICHARDSON JR. AUG. 1973
RECORDED IN PLAT BOOK 4Z @ PAGE 81

NOV 18 1981 12309

8-U-29

CURVE DATA

CURVE NO.	ANGLE	CHORD	TANGENT	RADIUS	EXTERNAL	LENGTH
1	518°02' 57.45"					
2	51°34' 57.48"					
1	32°55'	28'32"-52"	59.08'	200'	8.54'	114.92'
2	90°	22'55"-06"	250'	250'	103.55'	392.7'
1	N77°36'-14"W 49.92'					
2	N66°08'-42"W 49.92'					
3	N54°41'-10"W 49.92'					
4	N43°13'-38"W 49.92'					
5	N31°46'-06"W 49.92'					
6	N20°18'-34"W 49.92'					
7	N8°51'-02"W 49.92'					
8	N1°46'-22"E 42.64'					