


GREENVILLE CO  
 GREEN S.C.  
 REF. PLT. BK. 4 F. PG. 29.  
 DEED BK. 959 PG. 75  
 BELMONT HEIGHTS - SECTION III  
 BLK. BK. 54. T-18.1-2-23

I CERTIFY THE ABOVE TRACT HAS BEEN SURVEYED AND IS AS SHOWN TO THE BEST OF MY KNOWLEDGE.  
*Kenneth J. Gould*  
 S.C. REG. NO. 4035

OFFICE FILED  
 FEB 3 2 08 PM '82  
 DONALD E. TANKERSLEY  
 R.M.C.

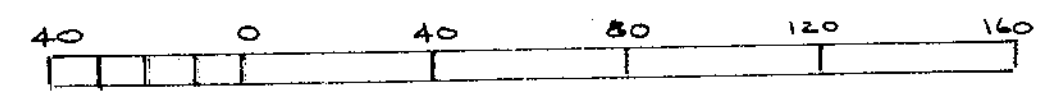

BAR SCALE  
 FEB 3 1982

PROPERTY OF <b>McELRATH AND TUCKER INC.</b>		
SCALE 1"=40'	DRAWN BY K.T.G. REVISED	
"BELMONT HEIGHTS" - SECTION III		
DATE 1-7-82	APPROVED BY K.T. GOULD INC. SURVEYORS TAYLORS S.C.	DRAWING NUMBER

DRAINAGE EASEMENTS AS SHOWN.  
 SEWER LINE LOCATION AS SHOWN.  
 POWER & WATER ALONG STREET.  
 @ THROUGH PT.

8-U-63

17427