
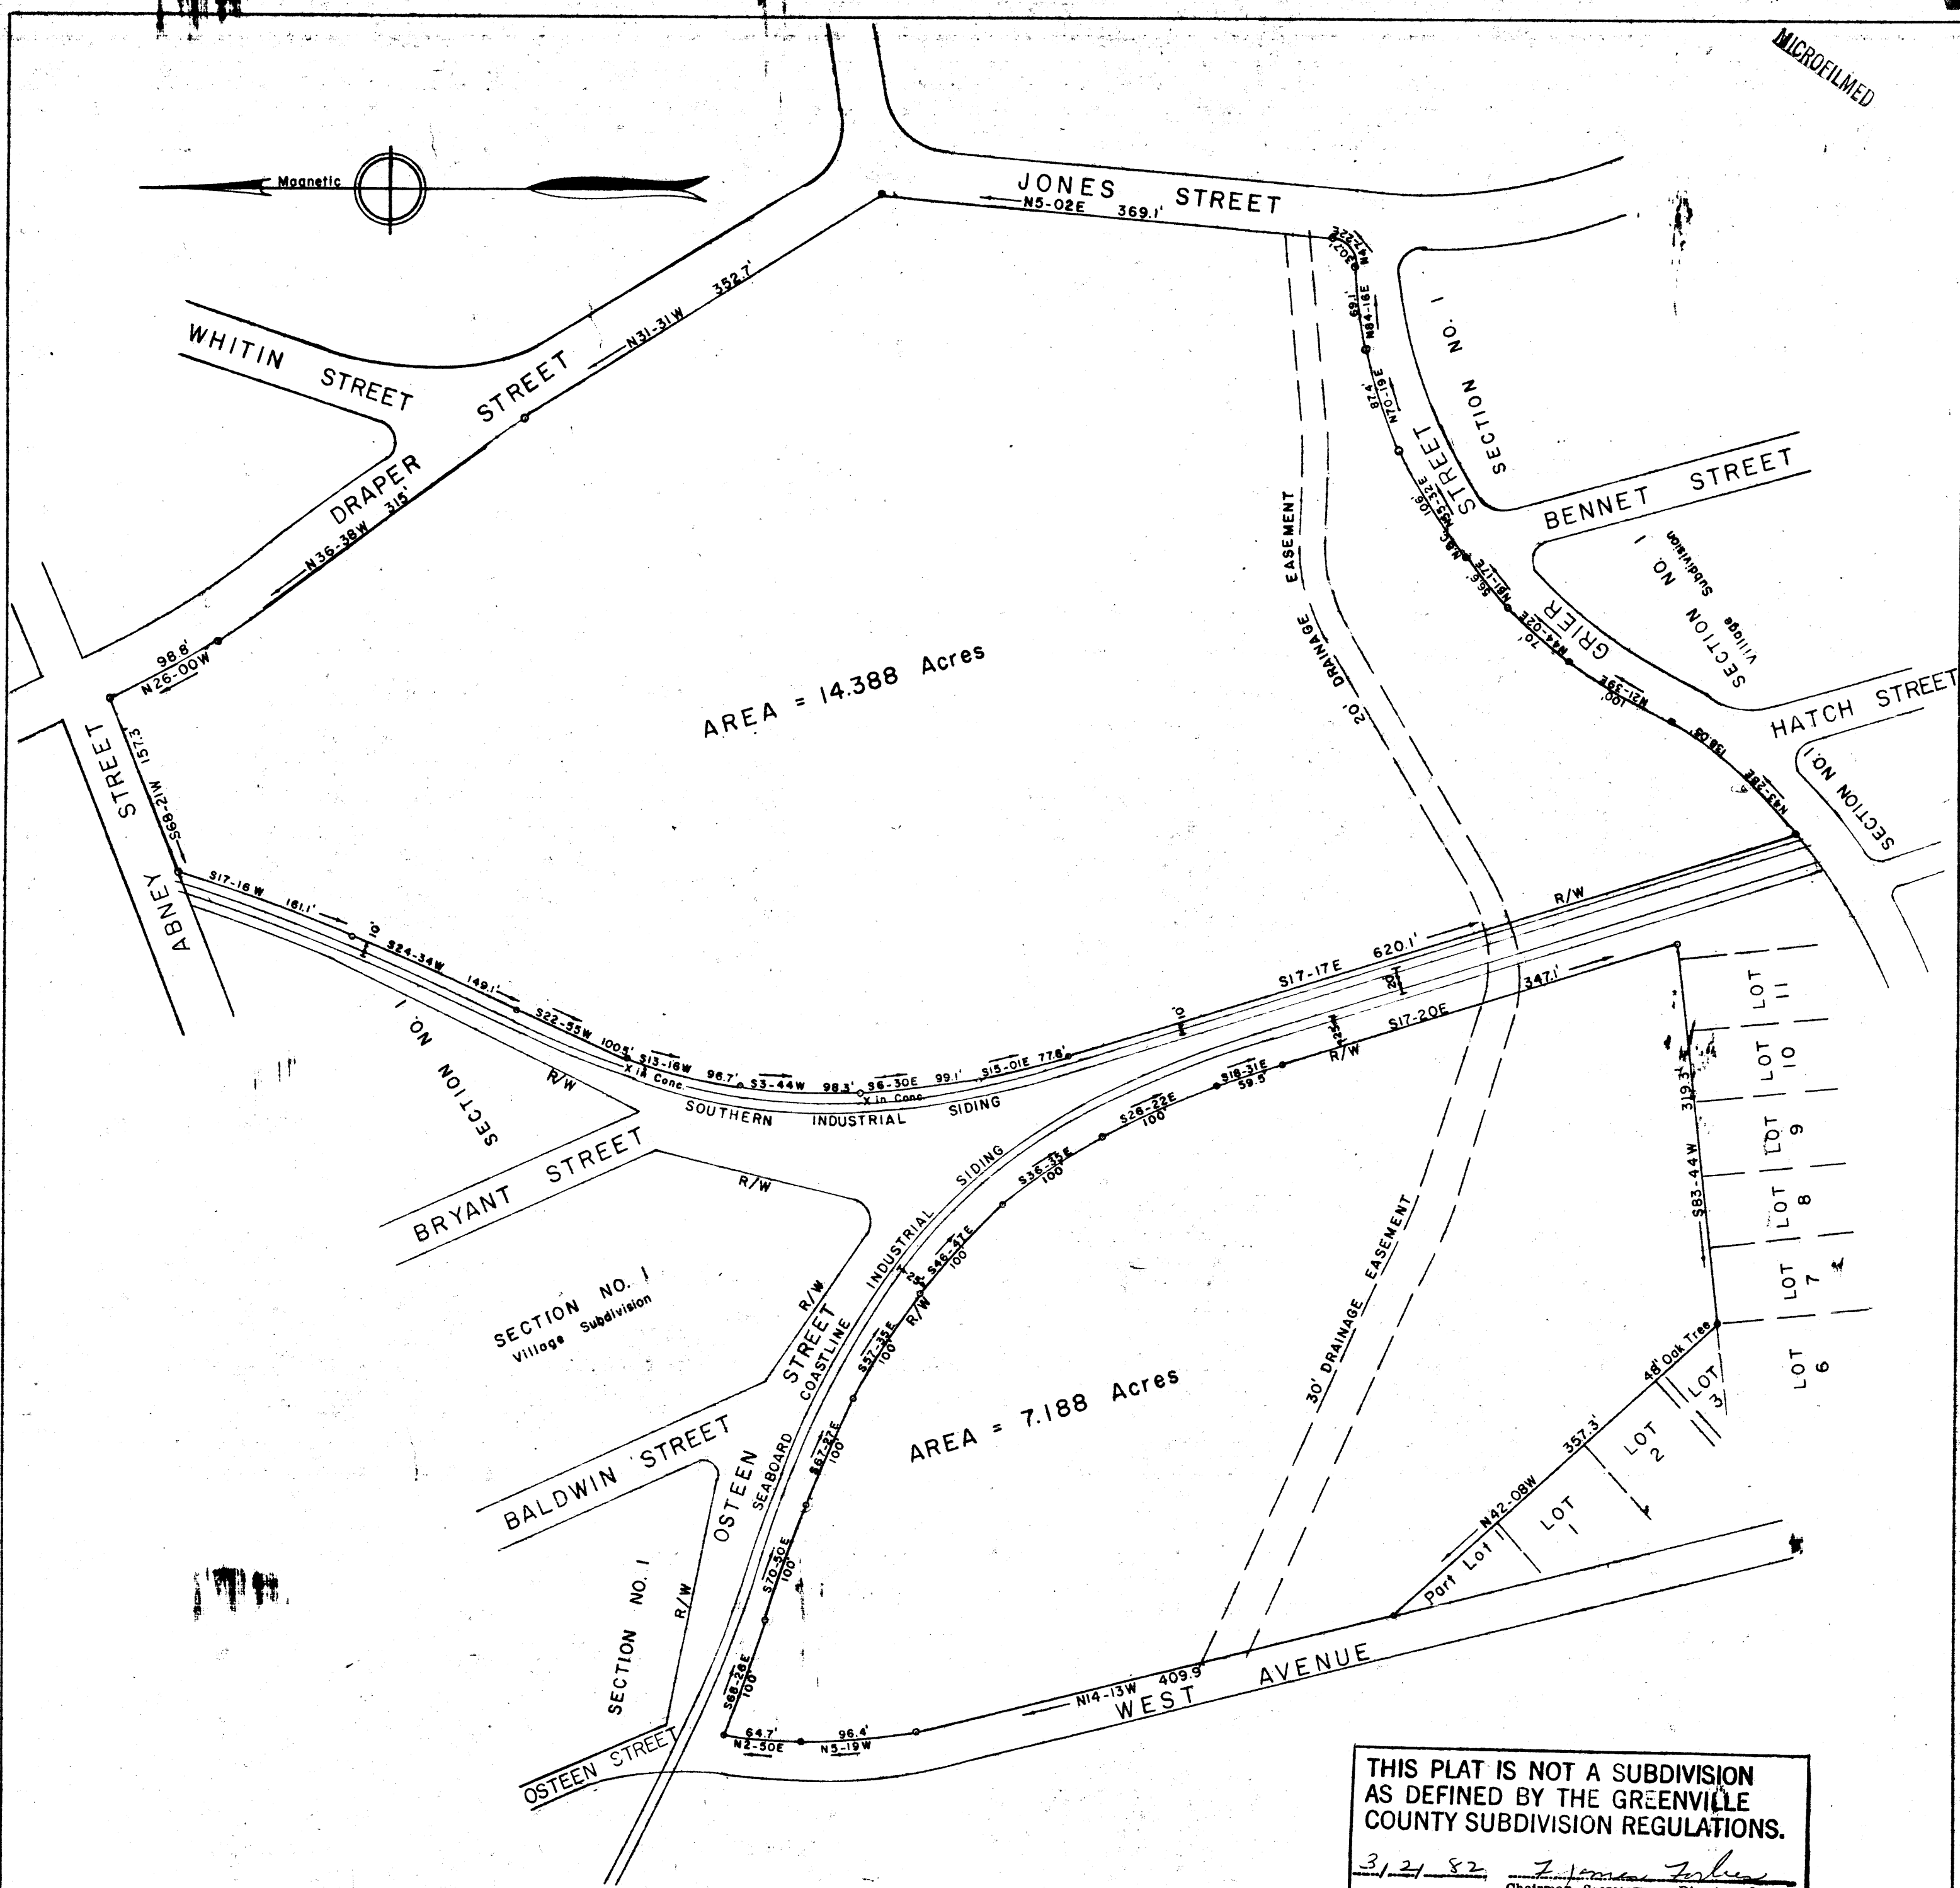


MICROFILMED

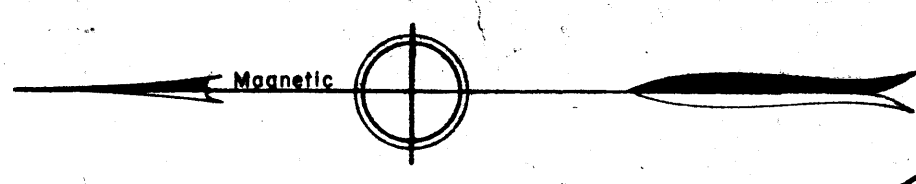

AREA = 14.388 Acres

AREA = 7.188 Acres

THIS PLAT IS NOT A SUBDIVISION AS DEFINED BY THE GREENVILLE COUNTY SUBDIVISION REGULATIONS.
3/24/82 *Z. James Forbes*
Chairman, Secretary, or Director of Planning,
Greenville County Planning Commission

PROPERTY OF
ABNEY MILLS
BRANDON PLANT
GREENVILLE CO., S.C.

Scale 1" = 100' June, 1977

DALTON & NEVES CO, ENGINEERS
121 MANLY STREET
GREENVILLE, S. C.

FILED
00 S.C.
Mar 2 12 36 PM '82
DORRIS LANKERSLEY
R.H.C.

19540
8-4-83

Iron Pins at all Corners except as otherwise noted.

S.C. Reg. No. 6266
FB. 421

GOTO ---2 MR2 82 647

5.00+
5.00CI

91-53