



FILED
GREENVILLE CO. S. C.

OCT 7 3 55 PM '81

DONNIE S. TANKERSLEY
R.M.C.

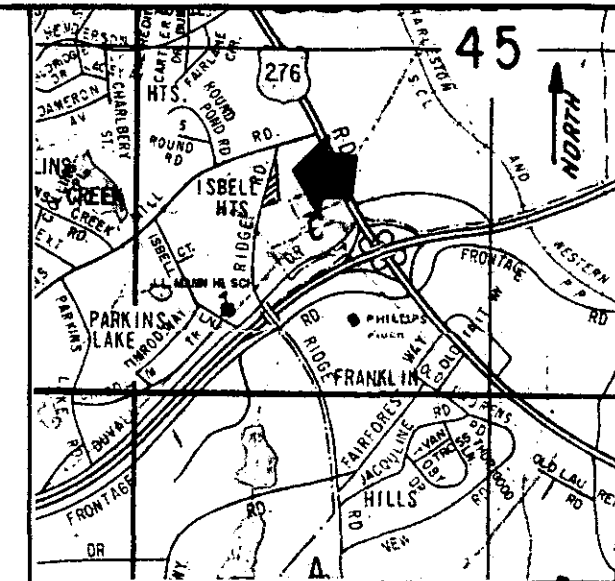

LOCATION MAP

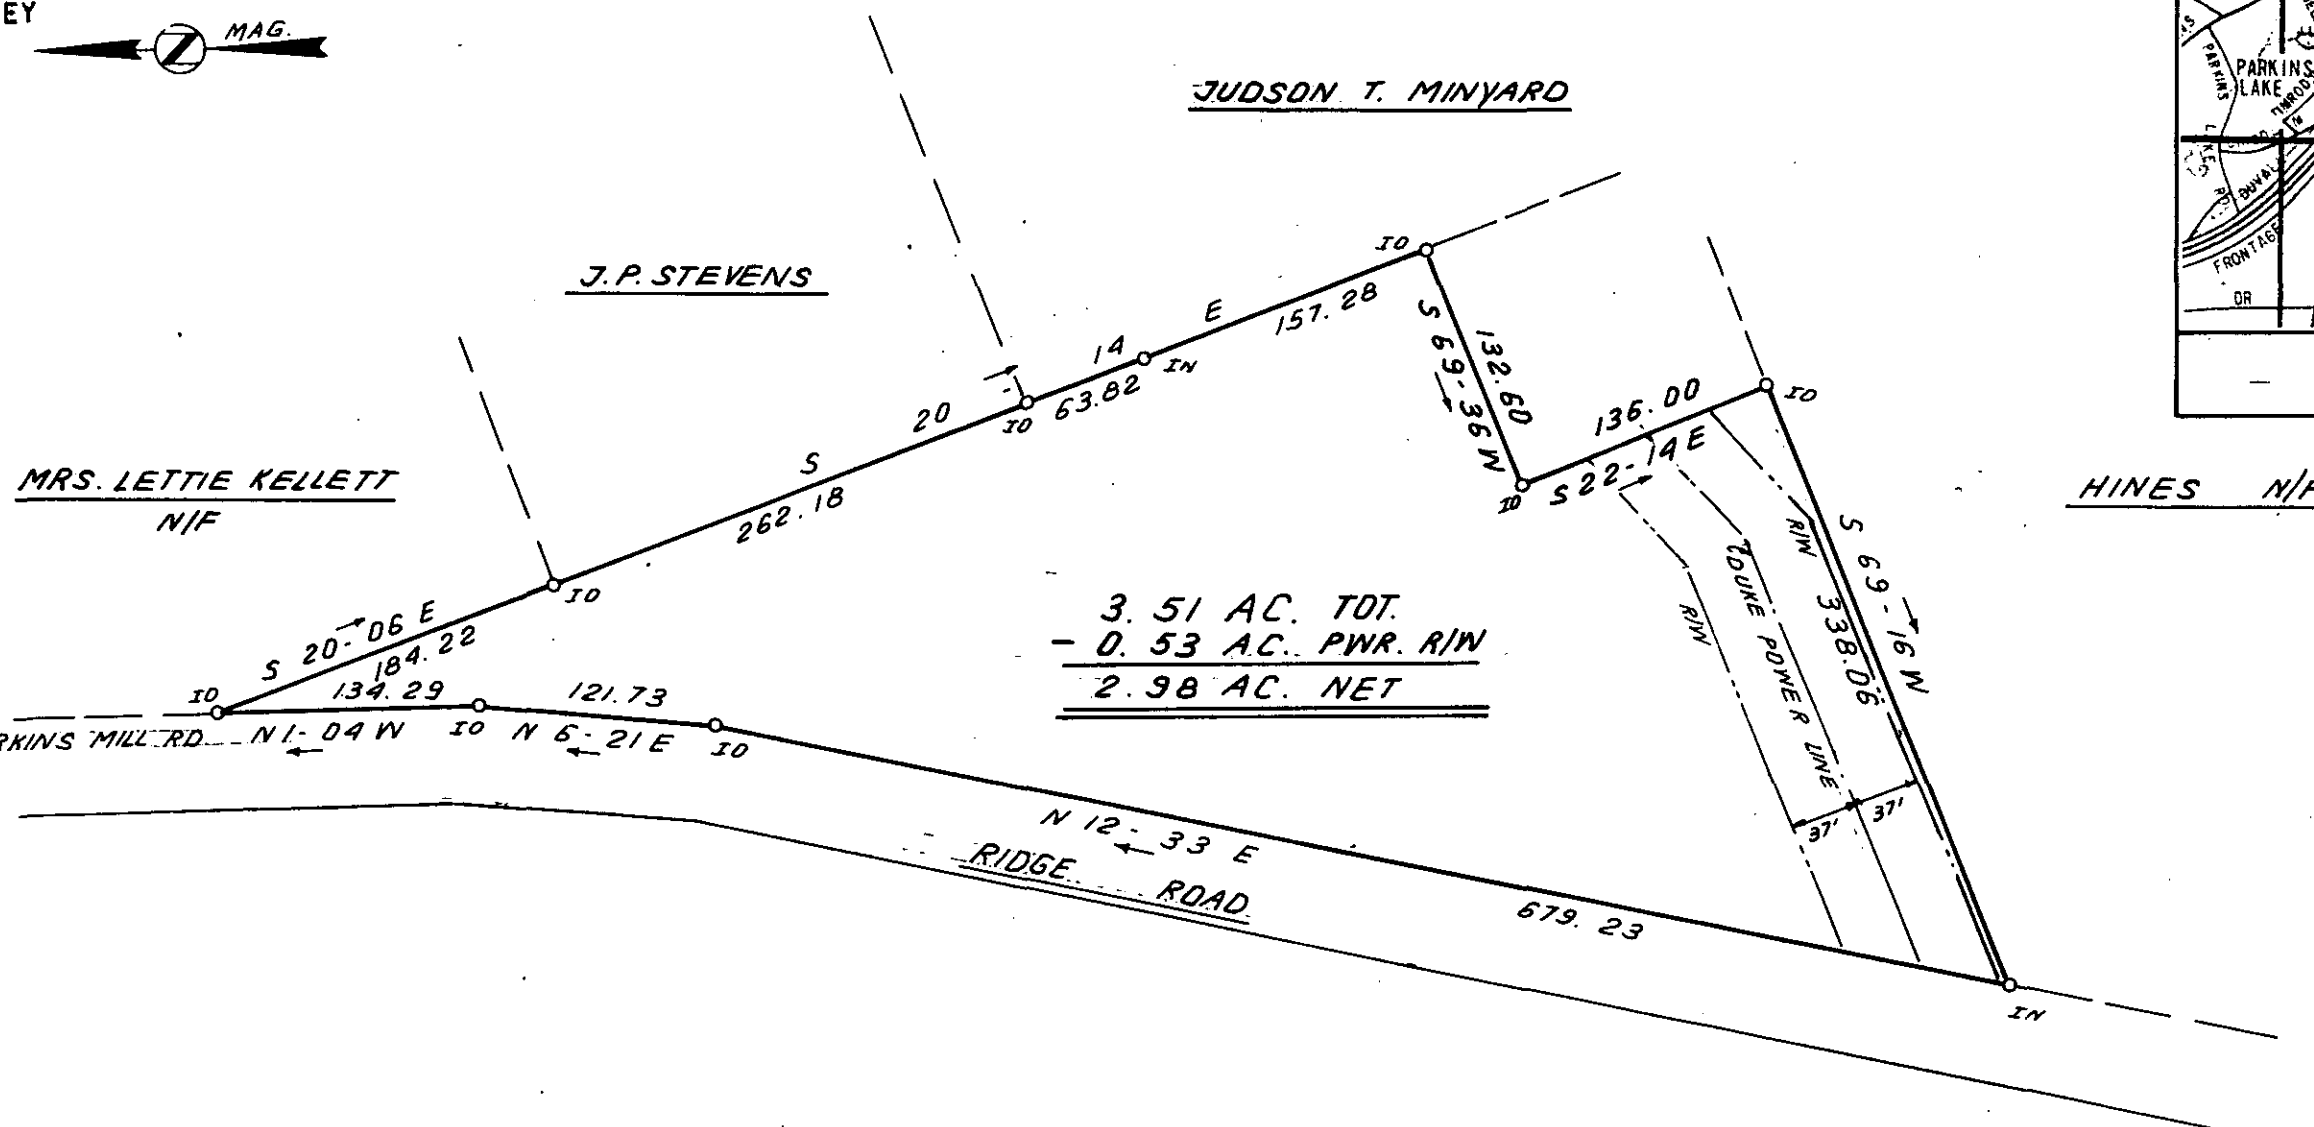

3.51 AC. TOT.
- 0.53 AC. PWR. R/W
2.98 AC. NET


8878

8-V-2

OCT 7 1981

I hereby certify that the ratio of precision of the field survey is 1/5,000 as shown hereon and the area was determined by DMD Method.

James R. Freeland
James R. Freeland RLS & PE 4781

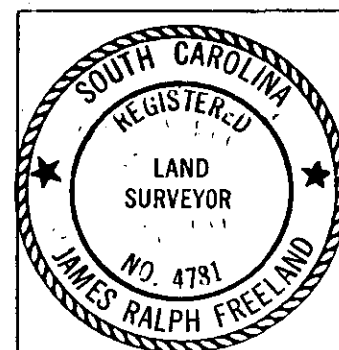

SEAL

STATE OF SOUTH CAROLINA
GREENVILLE COUNTY

SURVEY FOR

SUNBELT PROPERTIES INC.

FREELAND & ASSOCIATES
Engineers • Land Surveyors

GREENVILLE, S.C.

SURVEY JRF


DRAWN BR

CHECK *JRF*

SCALE 1" = 100'

DATE SEPT. 28, 81

DWG. NO. 6907

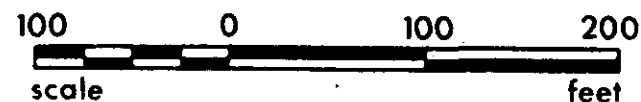

MICROFILMED