



FILED  
 GREENVILLE CO. S.C.  
 OCT 16 4 57 PM '81  
 DONNIE S. TANKERSLEY  
 R.M.C.

HAMPTON  
 ARMS  
 APT.

REF. TO PLAT FEB. 1952 BY DALTON & NEVES  
 GREENVILLE COUNTY  
 TAYLORS, S.C.

I CERTIFY THE ABOVE TRACT HAS BEEN  
 RESURVEYED AND IS AS SHOWN.

*Kenneth T. Gould*  
 S.C. REG. NO 4035

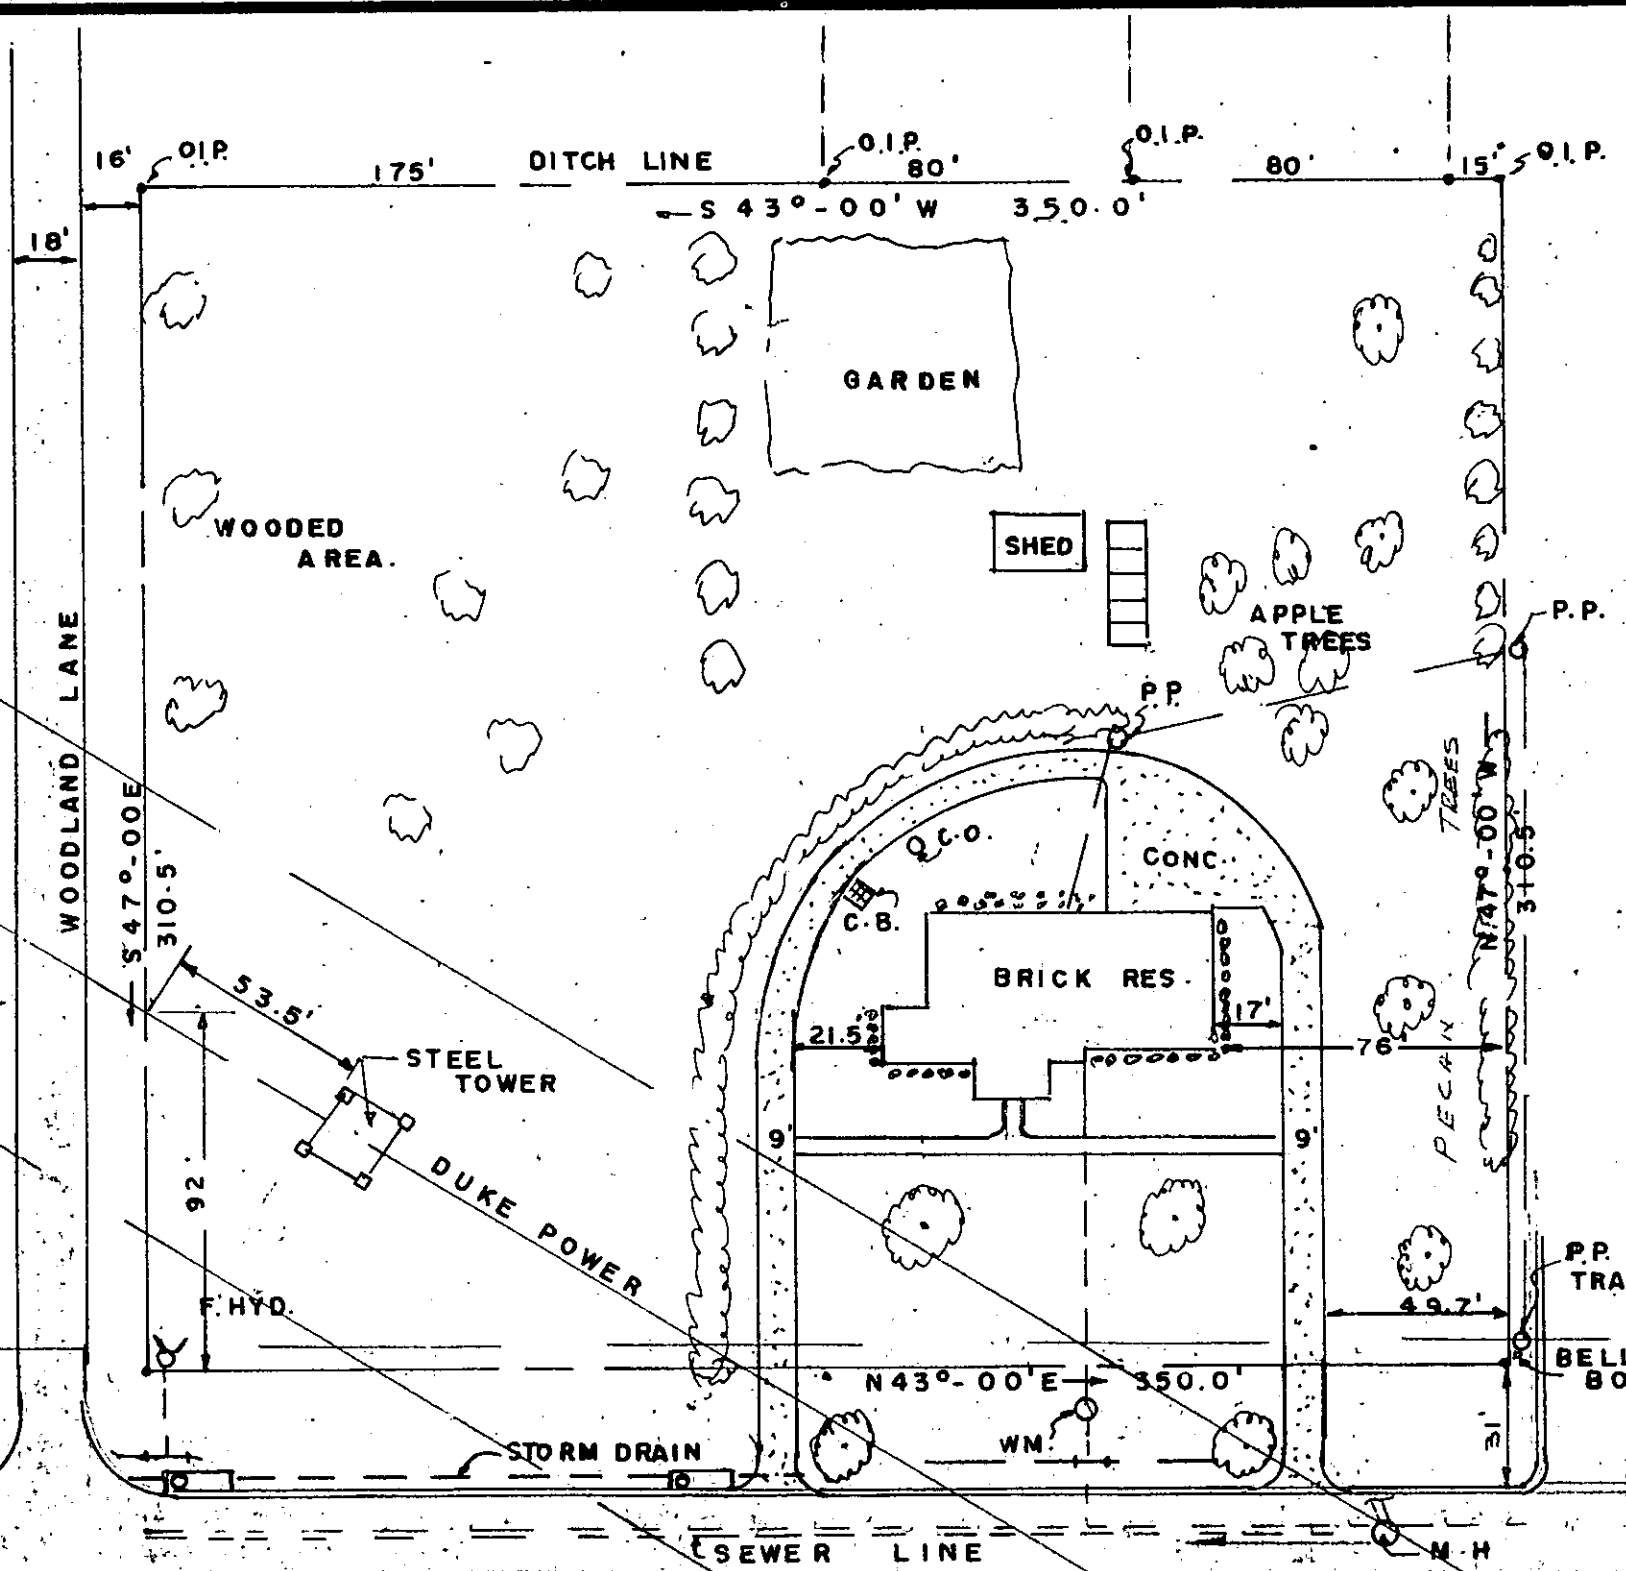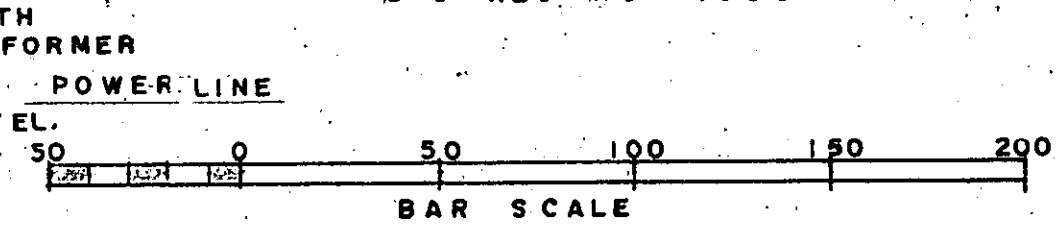

TO GREENVILLE  
 1.10 MILES TO CITY LIMITS

U.S. 29

TO GREER

8V-13

9735

<b>PROPERTY OF O. A. WRIGHT</b>		
SCALE: 1" = 50'	APPROVED BY:	DRAWN BY K.T.G.
DATE: 6/26/78		REVISED
<b>GOULD &amp; ASSOC. SURVEYORS</b>		
TAYLORS,	S.C.	
2.494 Ac.	DRAWING NUMBER 197	