
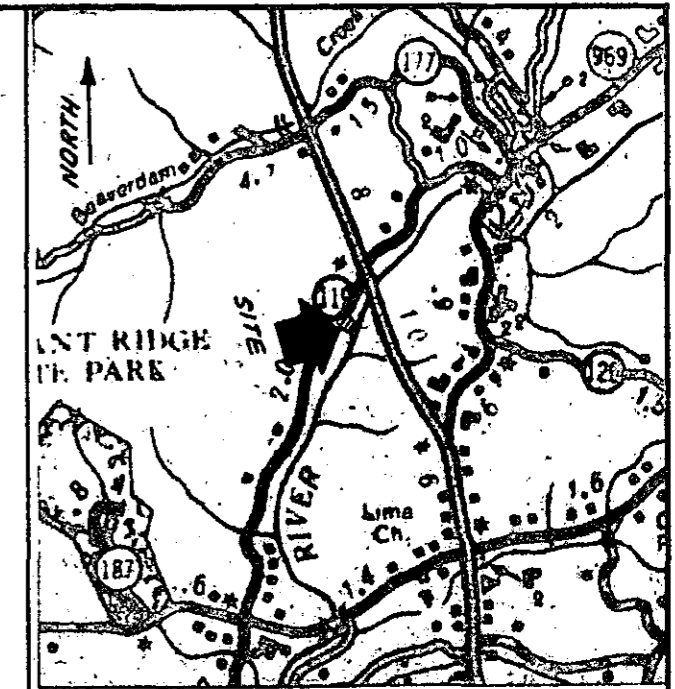


FILED
GREENVILLE CO. S. C.
OCT 29 10 07 AM '81
DONNIE S. TANKERSLEY
R.M.C.

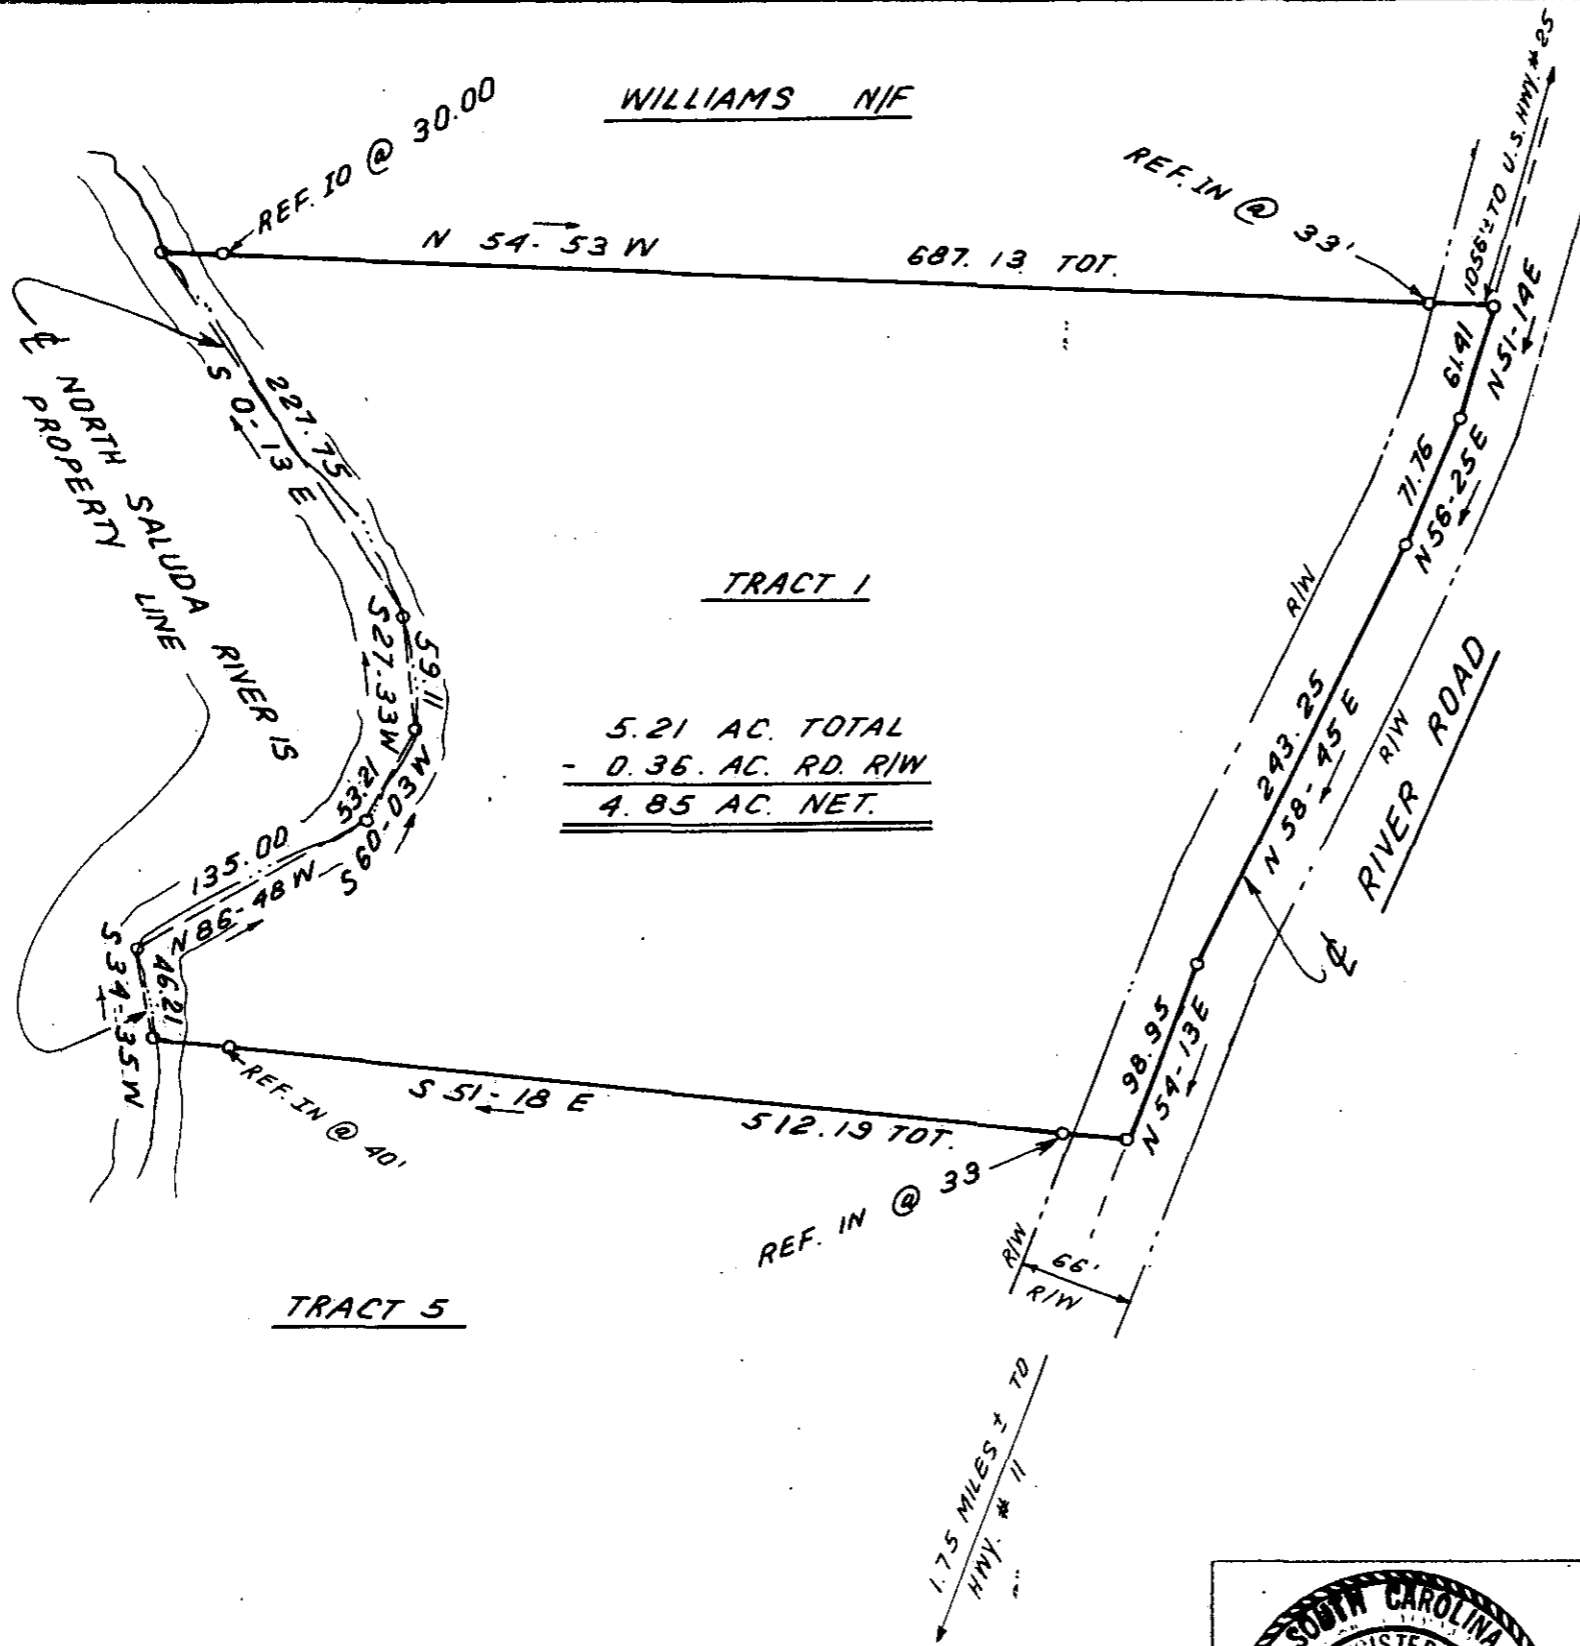

I hereby certify that the ratio of precision of the field survey is 1/5,000 as shown hereon and the area was determined by DMD Method.

James R. Freeland
James R. Freeland RLS & PE 4781

OCT 29 1981

10730
8-V-19



**STATE OF SOUTH CAROLINA
GREENVILLE COUNTY**

SURVEY FOR
TED LECROY

FREELAND & ASSOCIATES
Engineers • Land Surveyors

GREENVILLE, S.C.

SURVEY	L.T.
DRAWN	BR
CHECK	MLC
SCALE	1" = 100'
DATE	OCT. 19.81

GCTO -----3 OC29 81 03 ANG. NO. 6960 5.00CD

MICROFILMED