
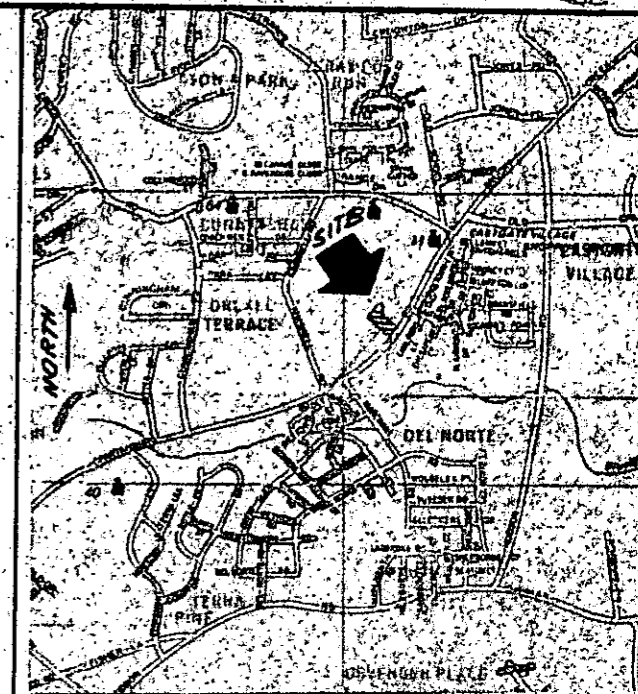



FILED
GREENVILLE CO. S.C.
Dec 30 11:27 AM '81
DONNIE S. TANKERSLEY
R.M.C.

DEC 30 1981

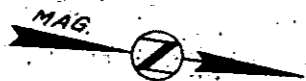

LOCATION MAP

(538.4-1-5.3)

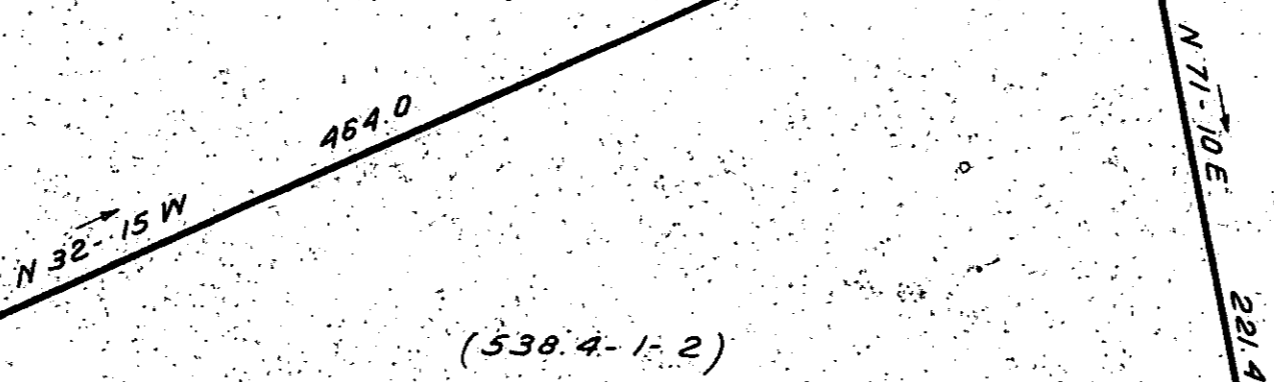


(538.4-1-2)

NOTE:

- 1. THIS IS A COMPILED PLAT. NO FIELD SURVEY MADE. NO CERTIFICATION GIVEN FOR ACCURACY.
- 2. BOUNDARY INFORMATION TAKEN FROM DEED BOOK 776 PAGE 592

15110

8-V-47 ✓

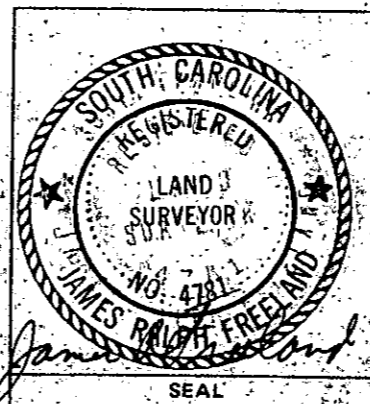

STATE OF SOUTH CAROLINA
GREENVILLE COUNTY

SAN SEWER RIGHT OF WAY
ON PROPERTY OF
WILLIAM LUTHER GAINES, JR.
DOROTHY H. GAINES

FREELAND & ASSOCIATES
Engineers • Land Surveyors

GREENVILLE, S.C.

SURVEY	NONE
DRAWN	S.R.
CHECK	J.R.F.
SCALE	1" = 50'
DATE	DEC. 15, 81
DWG. NO.	7101

5000
3 DE 30 81
000