

MICROFILMED

FILED  
GREENVILLE CO. S. C.  
JAN 5 1 36 PM '82  
DONNIE S. TANKERSLEY  
R.M.C.

LOT 13

HENRY T. WOOD N/F

S 82-39 E 188.89  
S 82-07 E 315.38

N 37-16 E 365.60

S 24-22 E 421.22


LOT 14  
6.00 AC.

RICHEOUS, WORTHY, TWEETY &  
T. SMITH ETAL

S 60-40 E 207.59  
N 55-30 E 123.99  
S 29-18 W 25.01  
N 83-31 W 798.26

0.17 AC.

SATTERFIELD

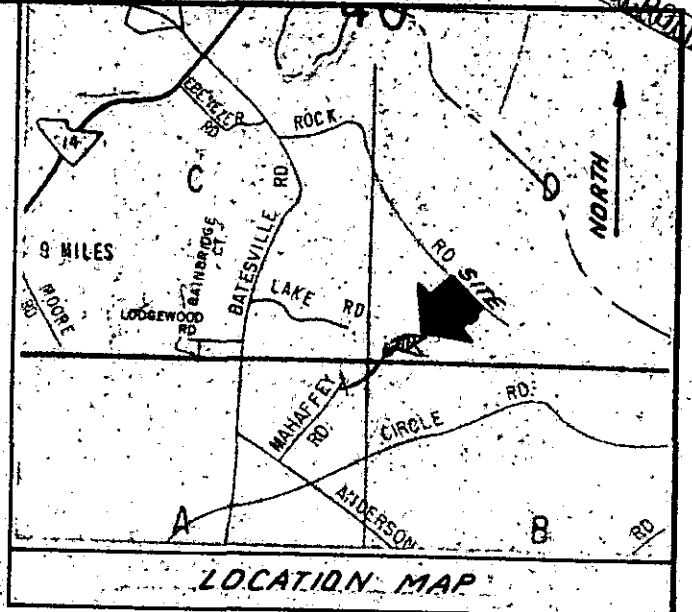

15454


8-V-51

JAN 5 1982

GRIFFITH N/F

I hereby certify that the ratio of precision of the field survey is 1/5,000 as shown hereon and the area was determined by DMD Method.

James R. Freeland  
James R. Freeland RLS. & PE 4781

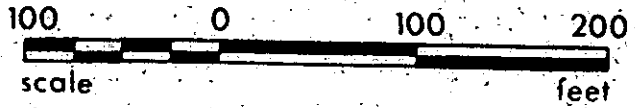

STATE OF SOUTH CAROLINA  
GREENVILLE COUNTY

PROPERTY OF  
CHARLES L. SATTERFIELD

FREELAND & ASSOCIATES  
Engineers • Land Surveyors

GREENVILLE, S.C.

SURVEY FEL.
DRAWN BR.
CHECK <u>MLC</u>
SCALE 1" = 100'
DATE <u>OCT. 13, 81</u>
DWG. NO. <u>6423-16</u>

5 OCT 1982 1 04 58 1218

5 OCT