


SURVEY FOR
 ESTATE OF J. P. VERDIN
 GREENVILLE CO., S.C.
 SCALE 1" = 100' 27 JULY 1981

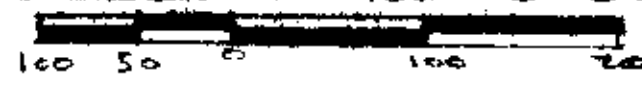

NOTE: REFERENCE TO GREENVILLE COUNTY TAX MAP SHEET NO. 3, 342.1-1-PT.1 - BEING THE MOST WESTERN PORTION OF SAID PROPERTY.

15659

8-V-54

JAN 7 1982

CAROLINA SURVEYING CO.
 112 MANLY ST.
 GREENVILLE, S.C.

R. B. [Signature]

I Certify that the Maps or Precision of the Field Surveys was 1/5000 as shown hereon and that the Area was Determined by D.M.D. Method of Area Calculations.

1982 JAN 7 1982 1416 S.C.C.I.