



LOCATION MAP  
N.T.G.

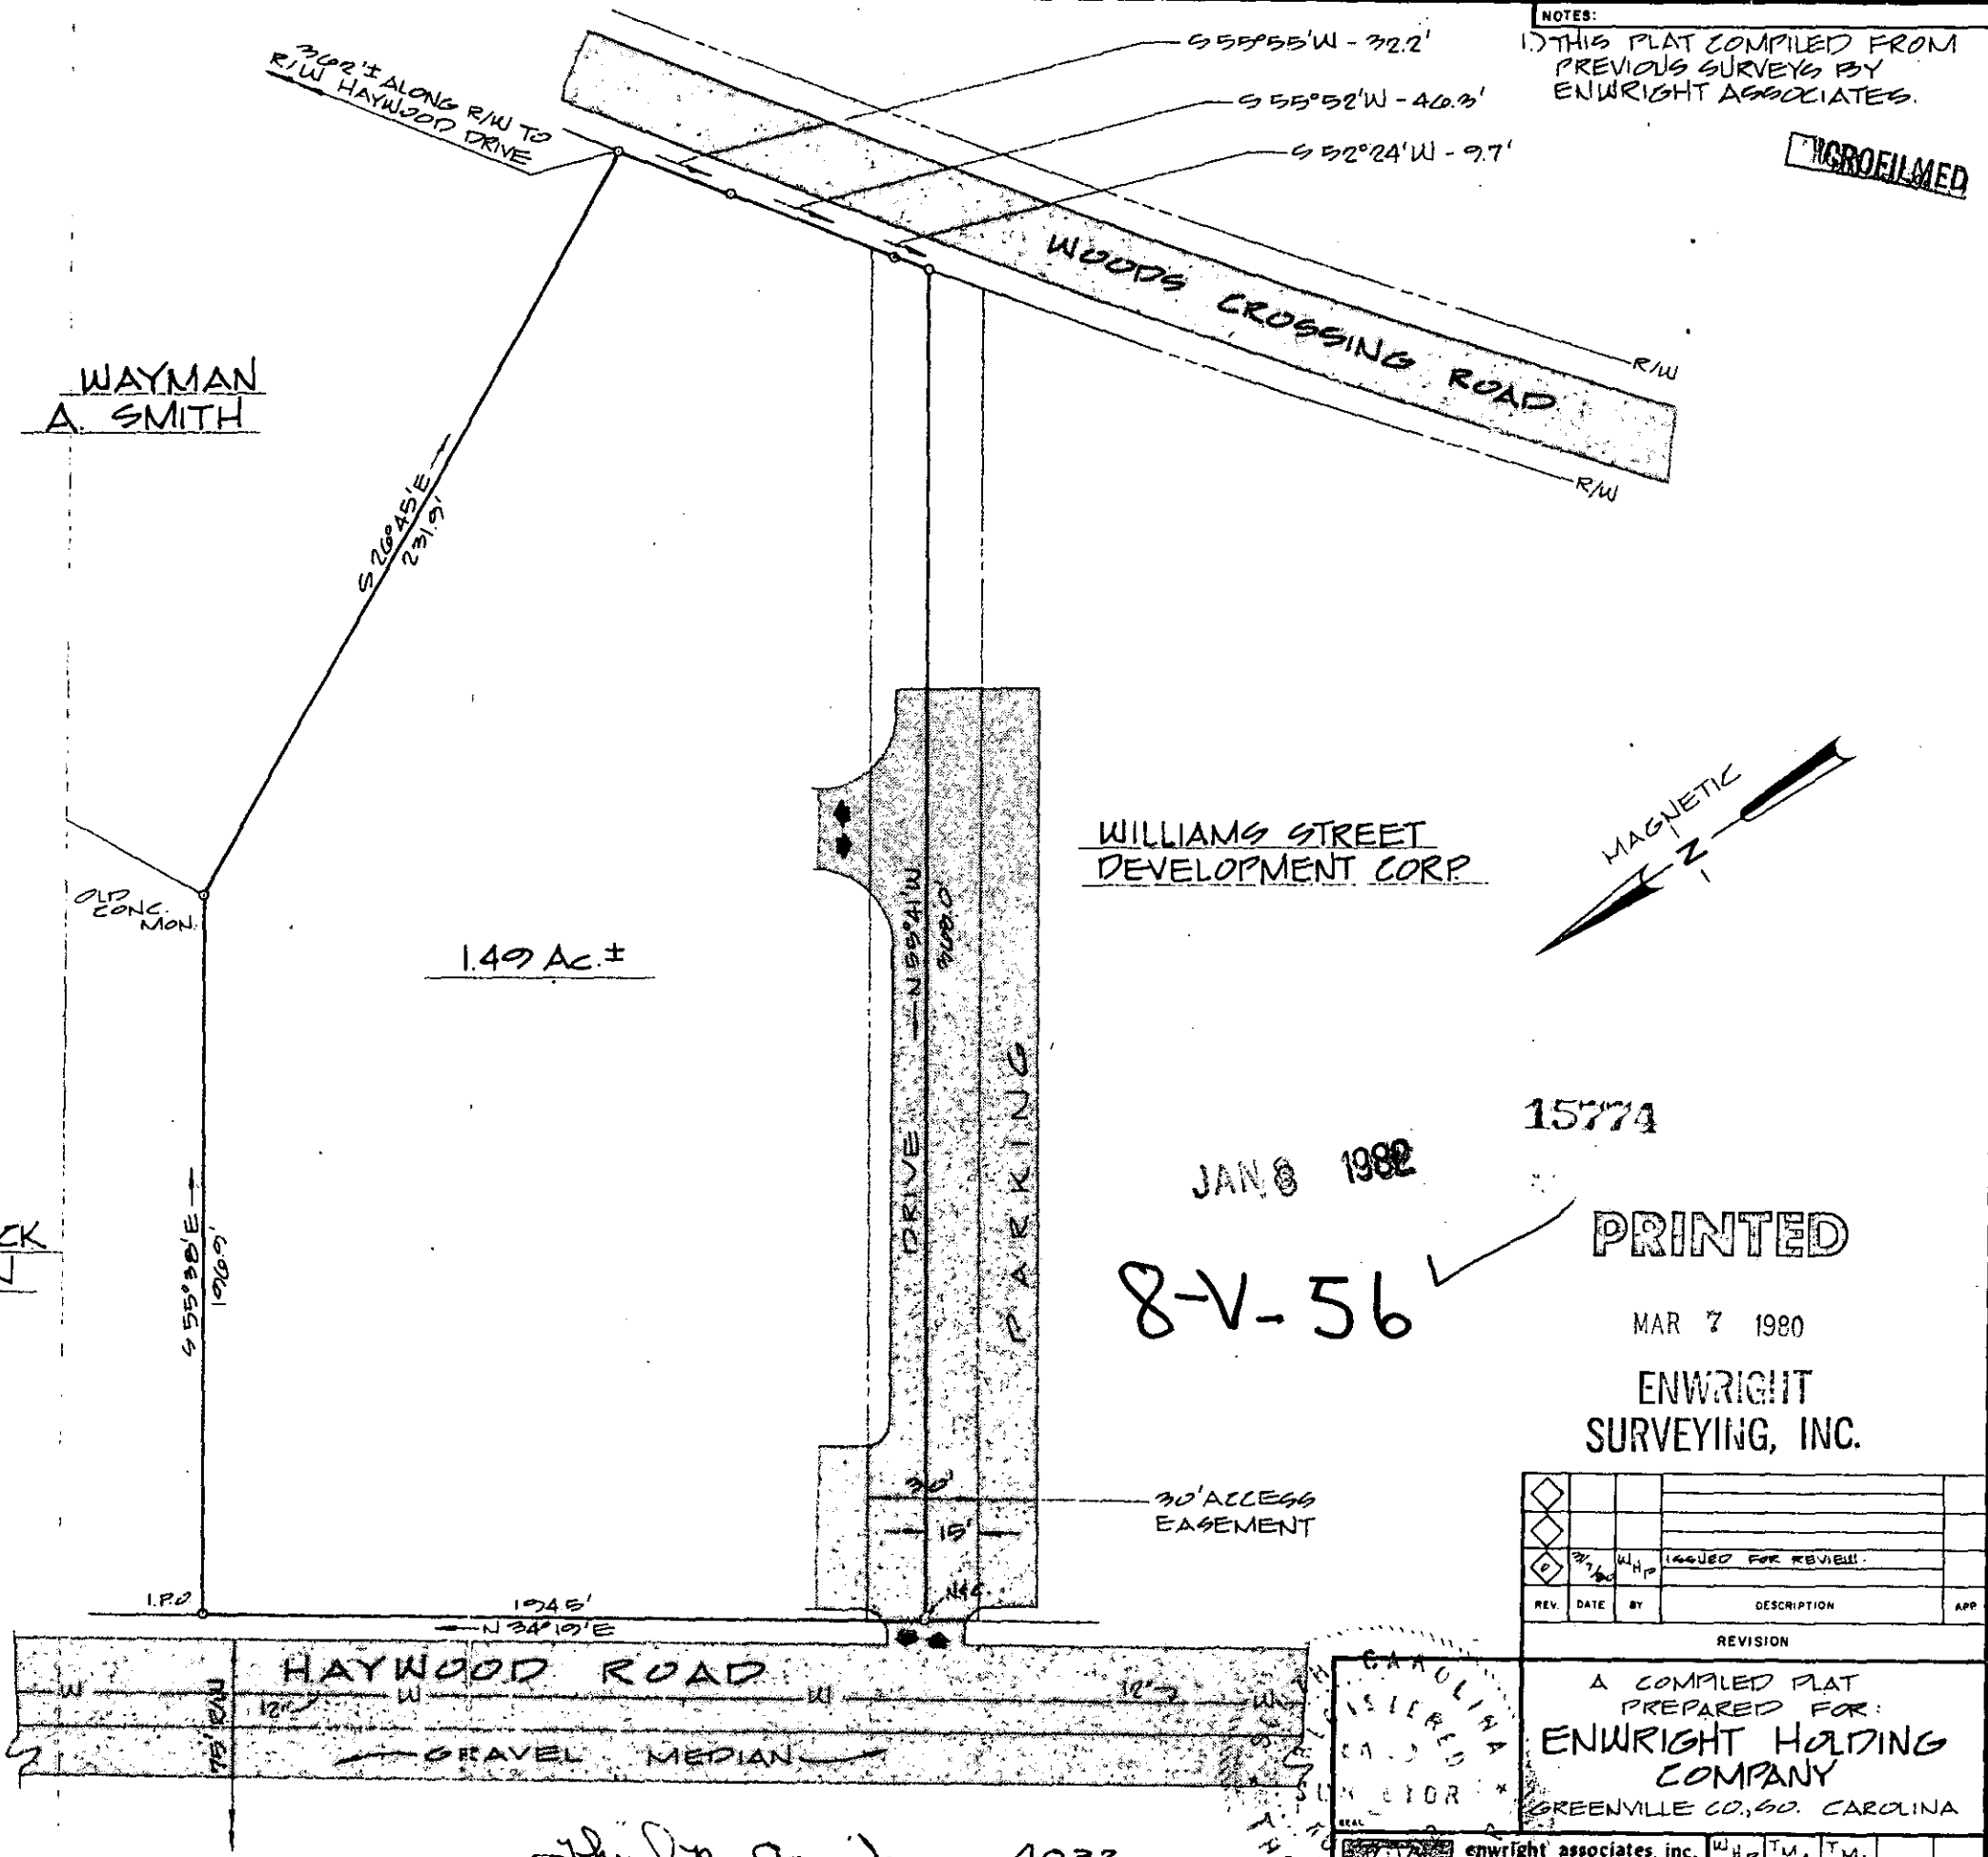

NOTES:  
1) THIS PLAT COMPILED FROM PREVIOUS SURVEYS BY ENWRIGHT ASSOCIATES.

**MICROFILMED**

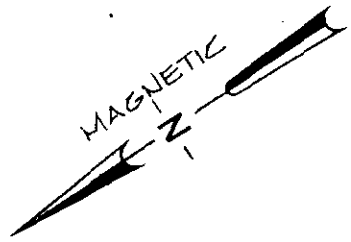

JAN 8 1982

8-V-56


15774

PRINTED

MAR 7 1980

ENWRIGHT SURVEYING, INC.

FILED  
GREENVILLE CO. S.C.  
JAN 8 3 49 PM '82  
DONNIE S. TANKERSLEY  
R.M.C.

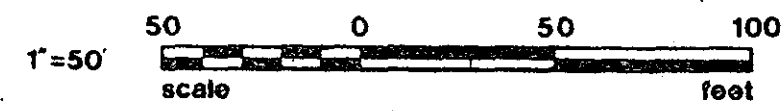

REV.	DATE	BY	DESCRIPTION	APP.

REVISION

A COMPILED PLAT PREPARED FOR:  
**ENWRIGHT HOLDING COMPANY**  
GREENVILLE CO., S.C. CAROLINA

*Therese Annando*  
SURVEYOR'S SIGNATURE      4032  
S.C. REG. NO.

REGISTERED PROFESSIONAL SURVEYOR

ENWRIGHT ASSOCIATES, INC.  
GREENVILLE, SOUTH CAROLINA

planners surveyors

SCALE: 1" = 50'

DATE: 8/1/80

PROJECT NO: 80901B

80901B