


WILLIAM B. SCHOOLFIELD

BOB C. JONES
GLORIA U. JONES

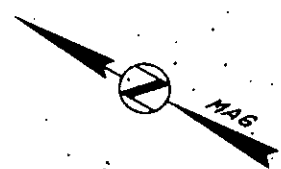


FILED
GREENVILLE CO. S.C.
JAN 26 4 17 PM '82
DONNIE S. TANKERSLEY
R.M.C.

This is to certify that on January 21, 1982, I surveyed the property shown on this plat, known as Property of Patewood Corporation, recorded in the RMC Office of Greenville County in Plat Book III on page 107, and that the property lines, walls and buildings are as shown hereon; that the building located on said lot does not encroach or project on adjacent streets or property, and that no adjacent walls or buildings encroach or project on said premises, and that no utility lines cross this property except as shown hereon. This property is not located in a designated flood hazard area.

James R. Freeland
James R. Freeland RLS & PE 4781

✓ 8-V-73

16785

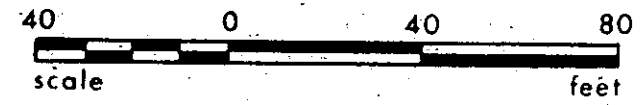

STATE OF SOUTH CAROLINA
GREENVILLE COUNTY

SURVEY FOR
DANIEL INTERNATIONAL CORP.

JAN 26 1982

FREELAND & ASSOCIATES
Engineers • Land Surveyors
GREENVILLE, S.C.

SURVEY	FEL
DRAWN	B.R.
CHECK	GRF
SCALE	1" = 40'
DATE	JAN 21 82
DWG. NO.	7169

MICROFILMED