



FILED
GREENVILLE CO. S.C.
FEB 1 4 48 PM '82
DONNIE S. TANKERSLEY
R.M.C.

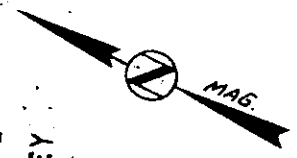


LOT 4
(T-30-5-4)

(T-30-5-1.9)

8.39 AC. TOT.

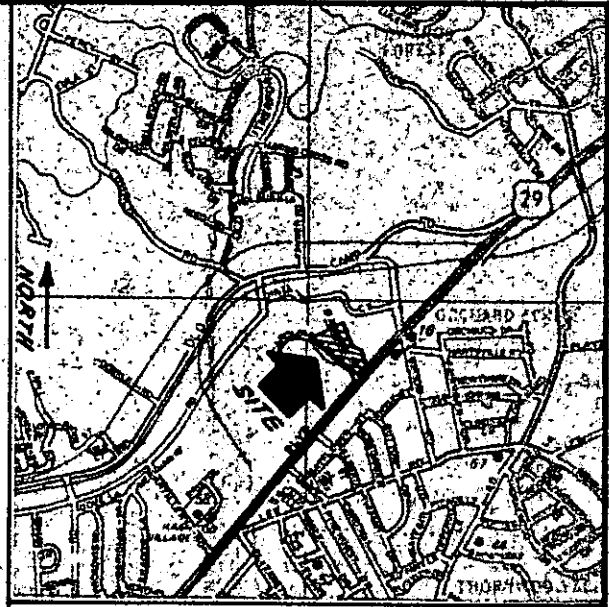


LOCATION MAP

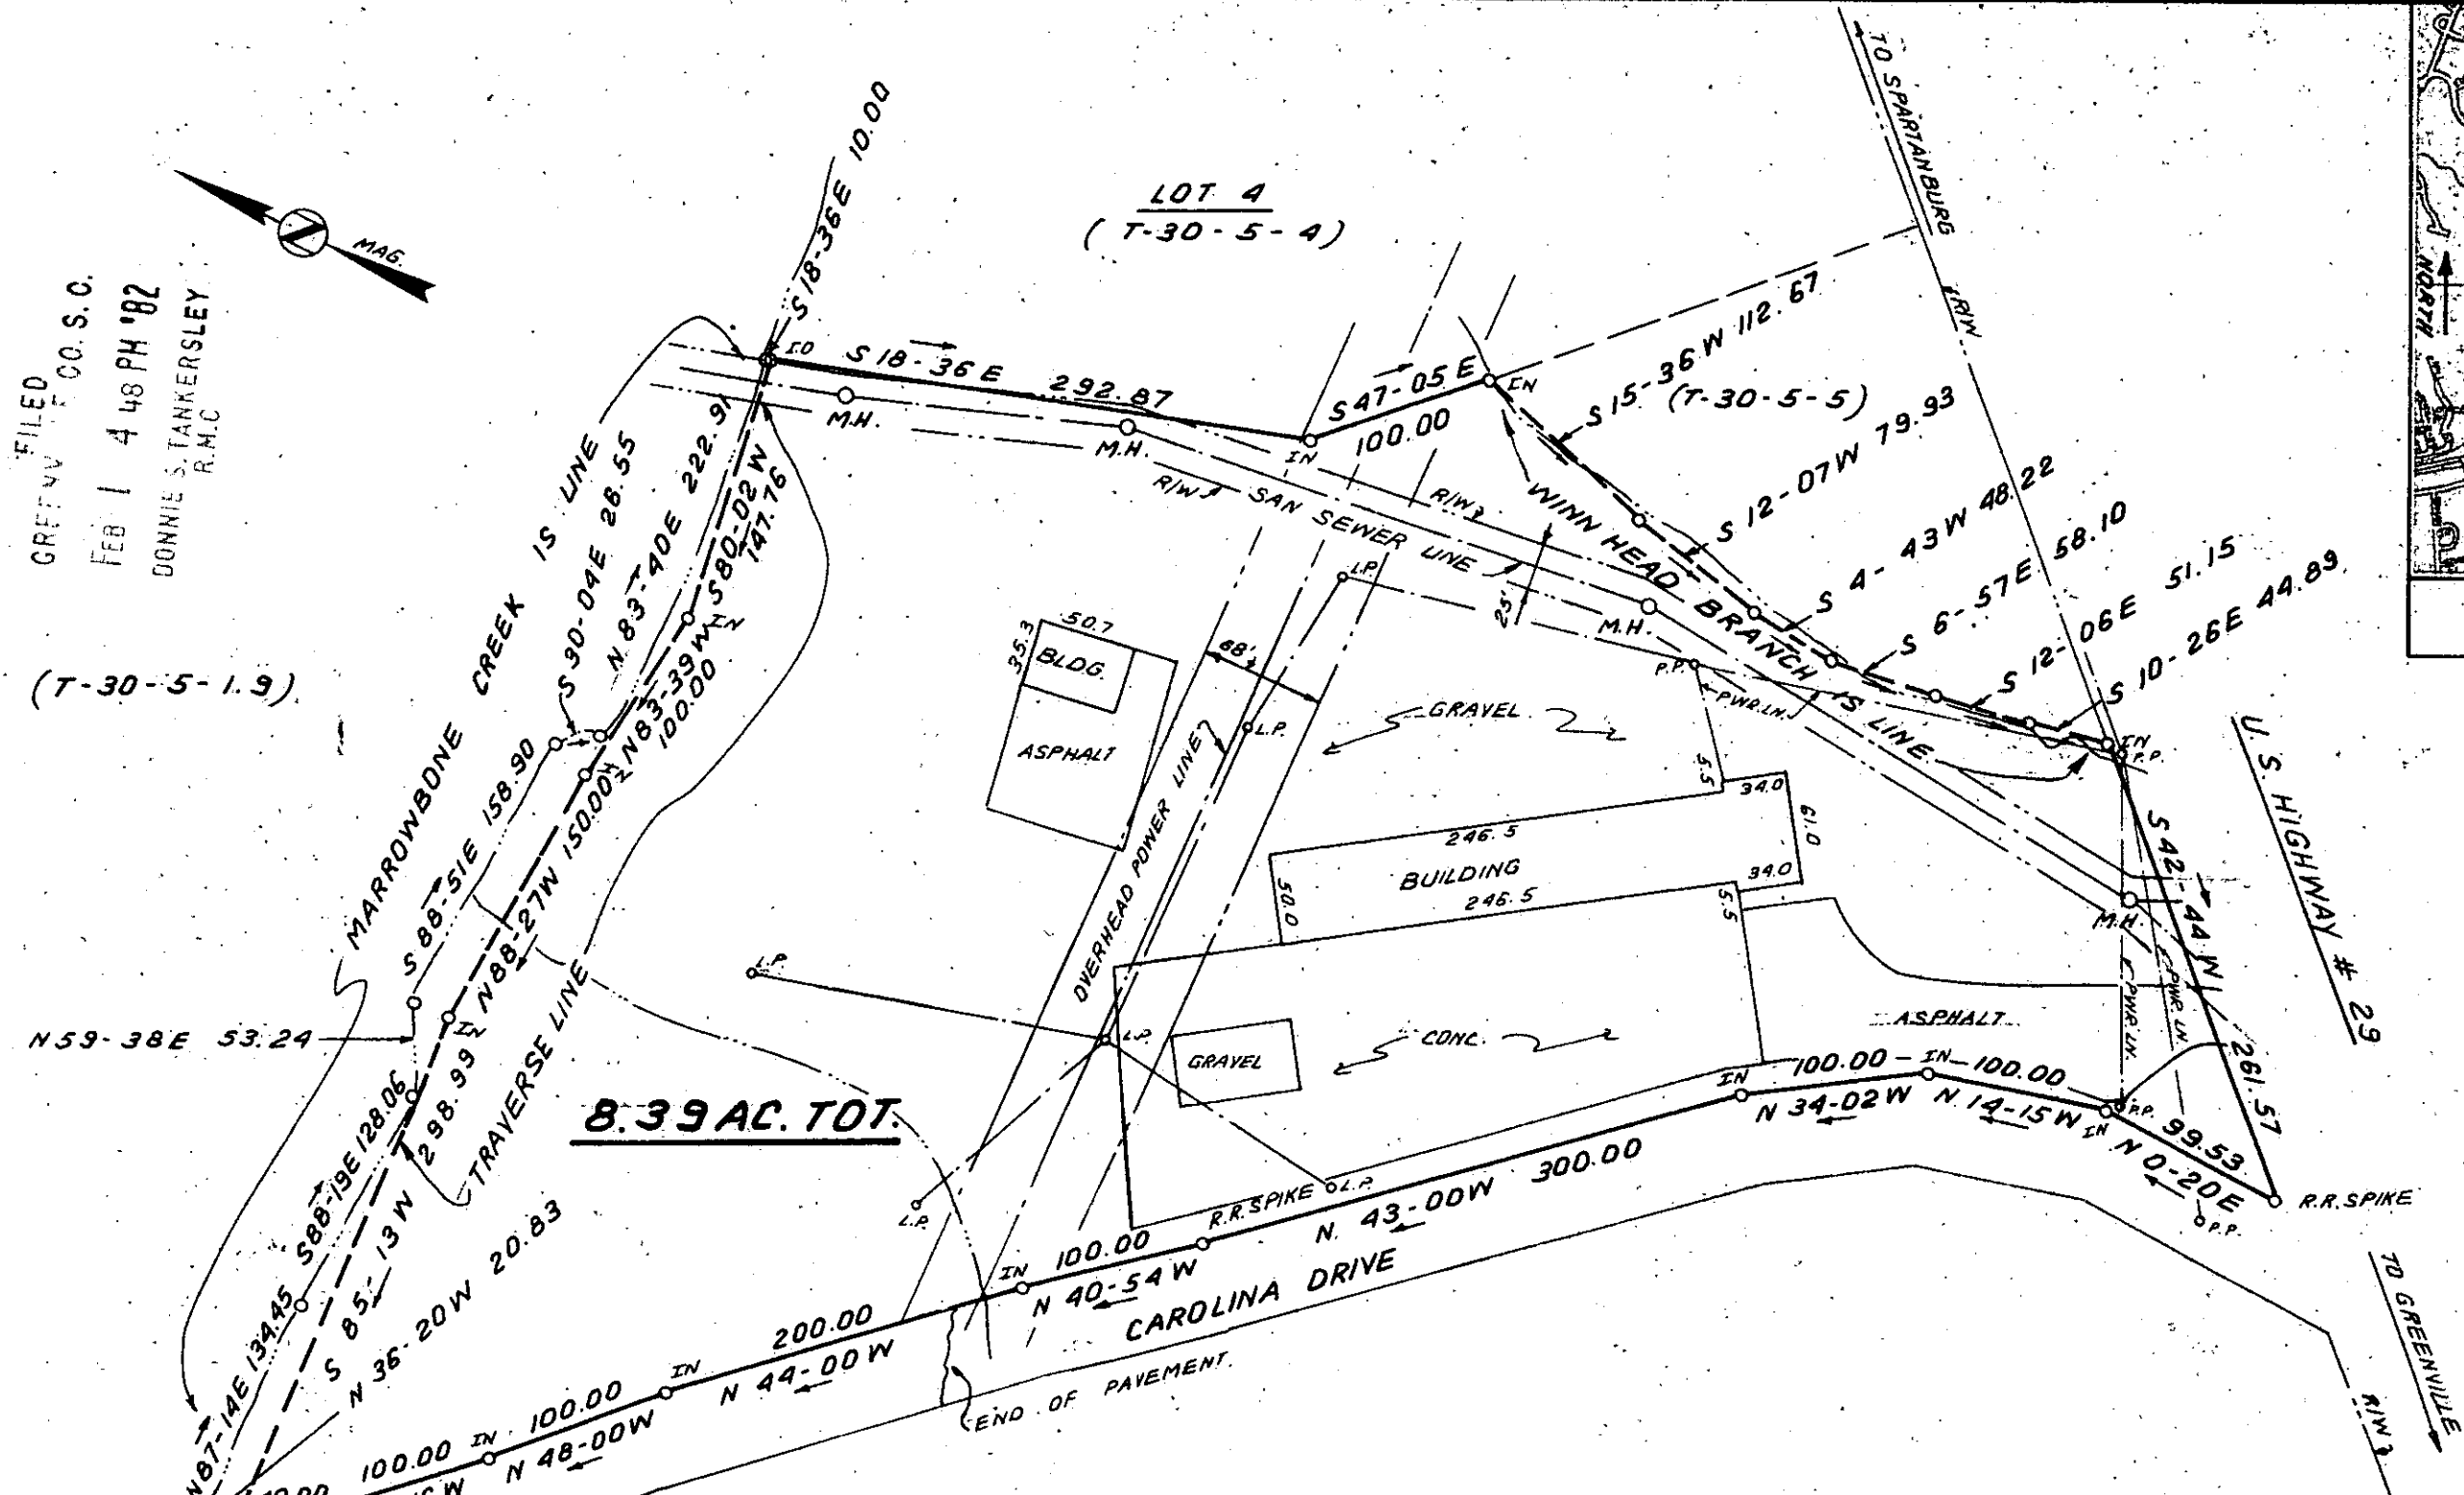

17215

FEB 1 1982

8-V-79

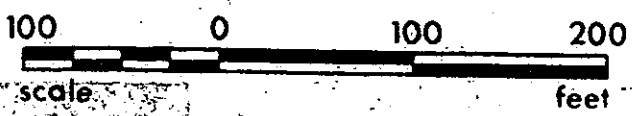

I hereby certify that the ratio of precision of the field survey is 1/5,000 as shown hereon and the area was determined by DMD Method.

James R. Freeland
James R. Freeland RLS & PE 4781



STATE OF SOUTH CAROLINA
GREENVILLE COUNTY

PROPERTY OF
STEVEN G. TAPPEN

FREELAND & ASSOCIATES
Engineers - Land Surveyors
GREENVILLE, S.C.

SURVEY D.C.H. & W.B.N. #
DRAWN B.R.
CHECK M.L.C.
SCALE 1" = 100'
DATE JAN. 19. 82
DWG. NO. 7162

MICROFILMED