


- DUKE POWER CO. -

FILED  
GREENVILLE CO. S. C.  
- RICARDO HERRERA LLANOS -  
MAR 2 9 25 AM '82  
DONNIE TANKERSLEY  
R.M.C.

SHORWOOD CHEV. INC.

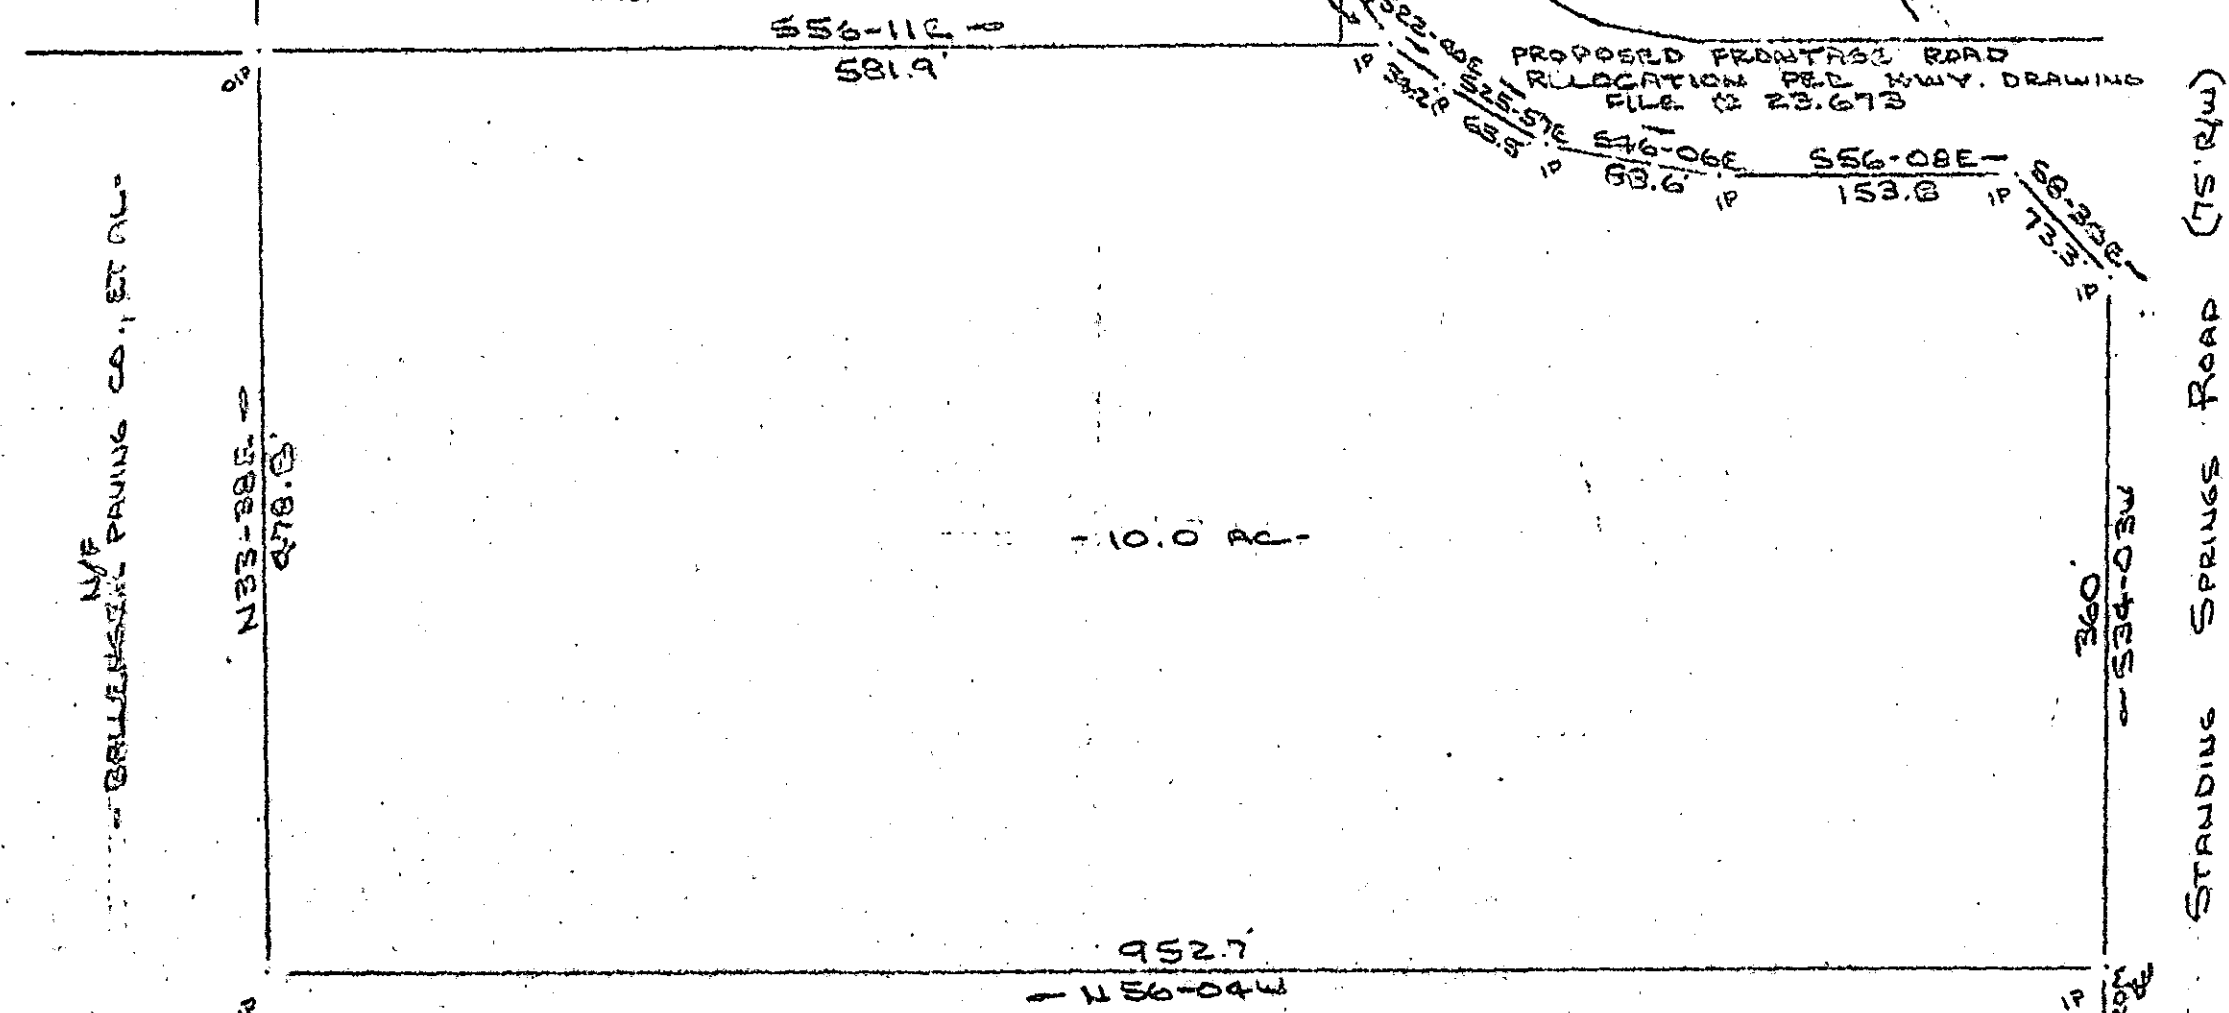

N/F  
BALLENGER PAVING CO., ET AL


19537

- BALLENGER N/F PAVING CO., ET AL -


MAR 2 1982

8-V-99

SURVEY FOR  
RICARDO HERRERA LLANOS  
GREENVILLE COUNTY, S.C.  
SCALE: 1"=100' 14 DEC 1981

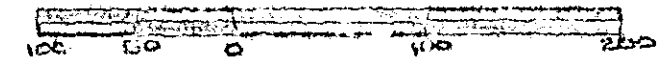

CAROLINA SURVEYING CO.  
112 MANLY ST.  
GREENVILLE, S.C.

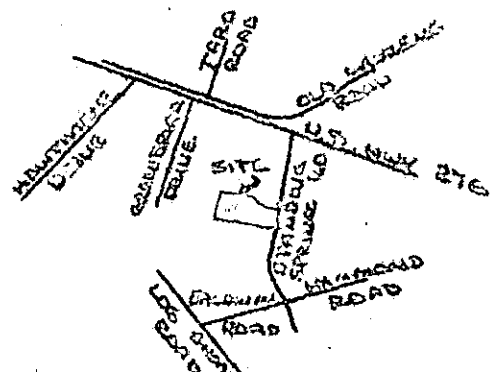

1/7500  
CONTAINED BY GREENVILLE COUNTY OF RECORD

*R. B. [Signature]*

2 MR2, 82 61801 SCALE 5.00CI

MICROFILMED