


UNRECORDED

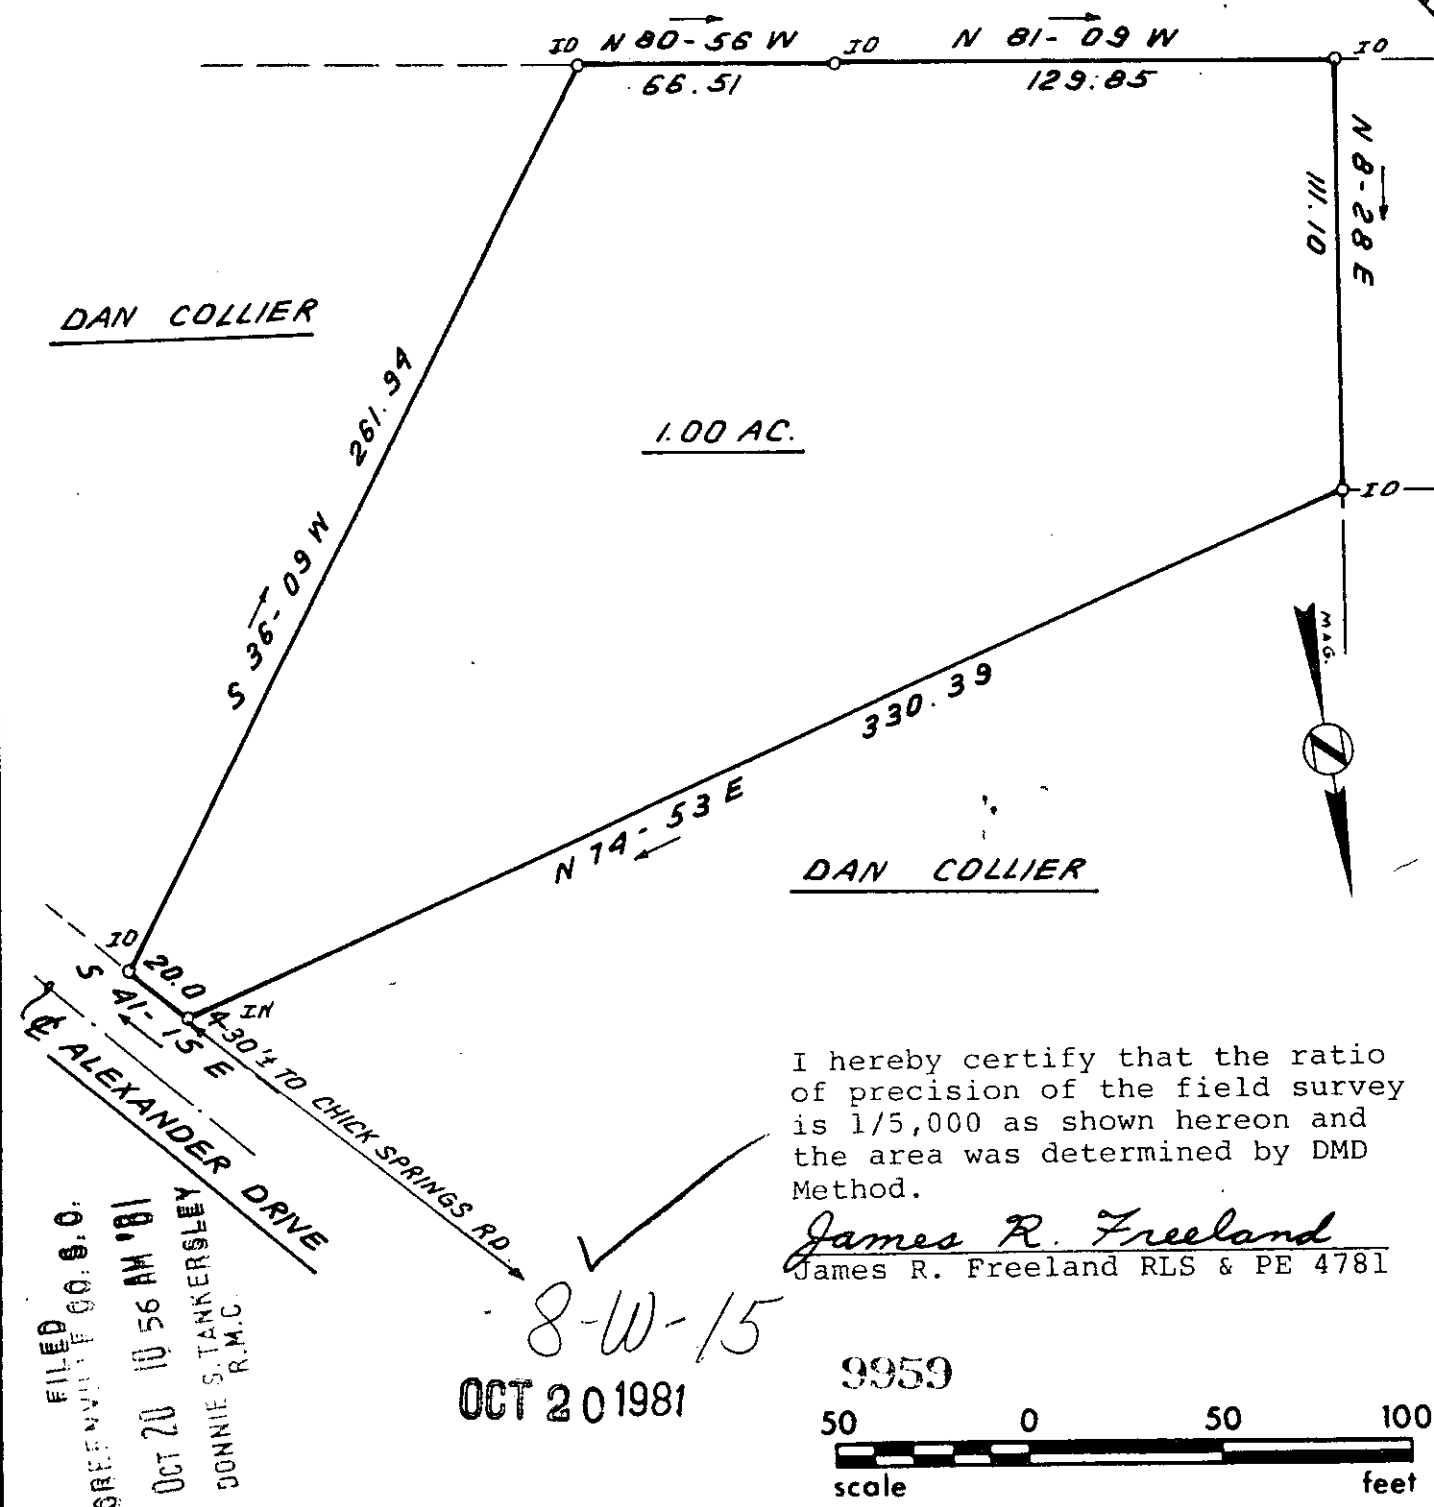

DAN COLLIER

1.00 AC.

DAN COLLIER

I hereby certify that the ratio of precision of the field survey is 1/5,000 as shown hereon and the area was determined by DMD Method.

James R. Freeland  
James R. Freeland RLS & PE 4781

8-W-15  
OCT 20 1981



FILED  
GREENVILLE CO. S.C.  
OCT 20 10 56 AM '81  
DONNIE S. TANKERSLEY  
R.M.C.



SEAL

**STATE OF SOUTH CAROLINA  
GREENVILLE COUNTY**

SURVEY FOR  
DAN COLLIER

FREELAND & ASSOCIATES  
Engineers • Land Surveyors

GREENVILLE, S.C.

SURVEY	L.T.
DRAWN	BR
CHECK	M.C.
SCALE	1" = 50'
DATE	OCT. 9. 1981
DWG. NO.	6939

PRINT MACHINE INC.

6CTO 3 OCT 20 81 05