


W.H. Stanton - 269-8739

MICROFILMED


FILED
GREENVILLE CO. S. C.
OCT 29 10 07 AM '81
DONNIE S. TANKERSLEY
R.M.C.

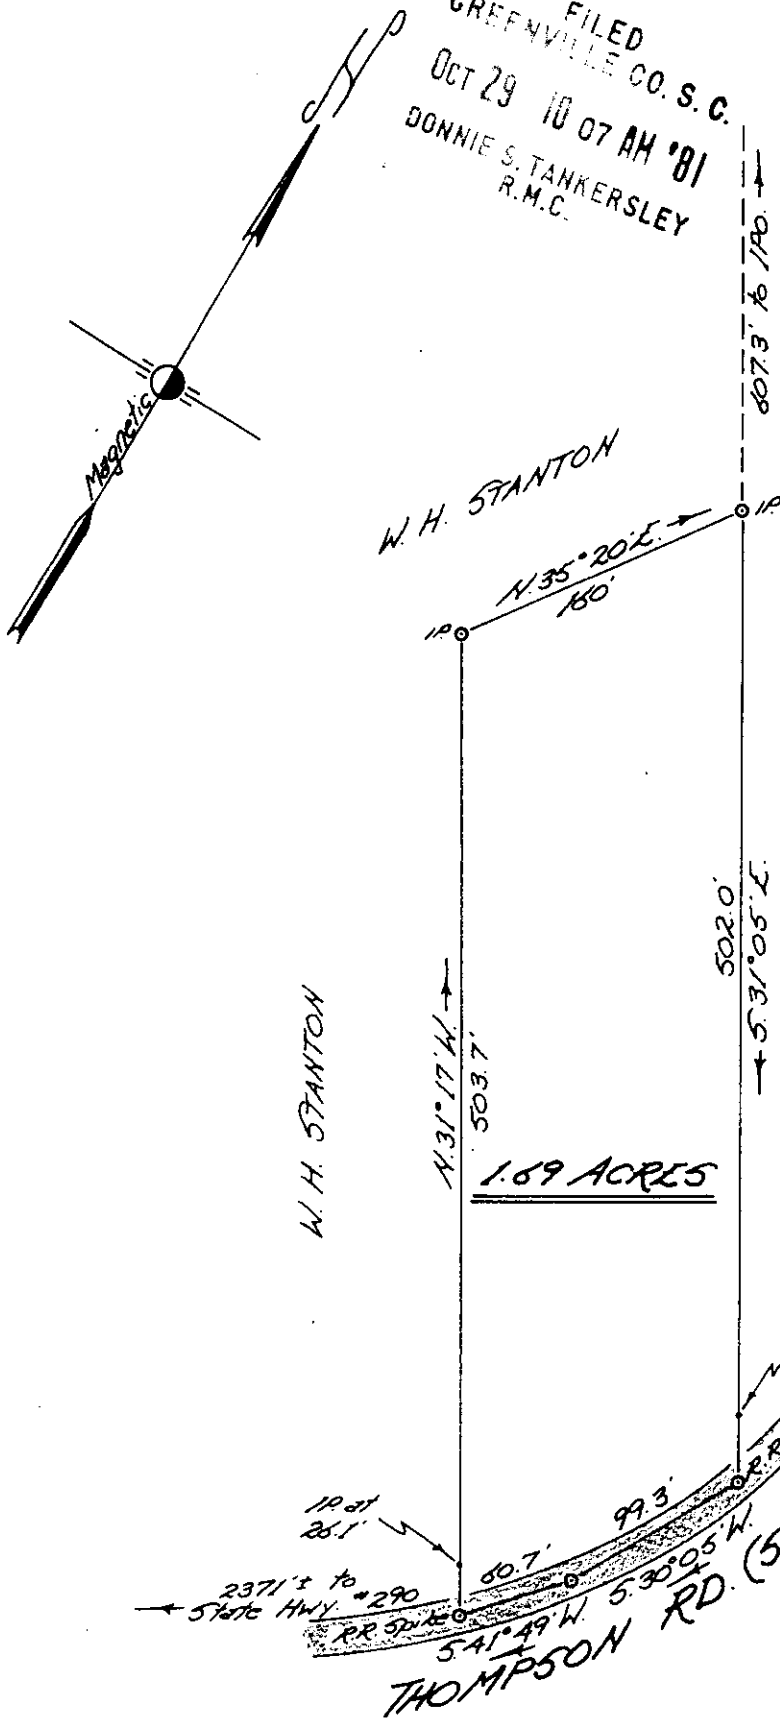

BILLY D. JR. & PAT THOMPSON

W. H. STANTON

1.69 ACRES

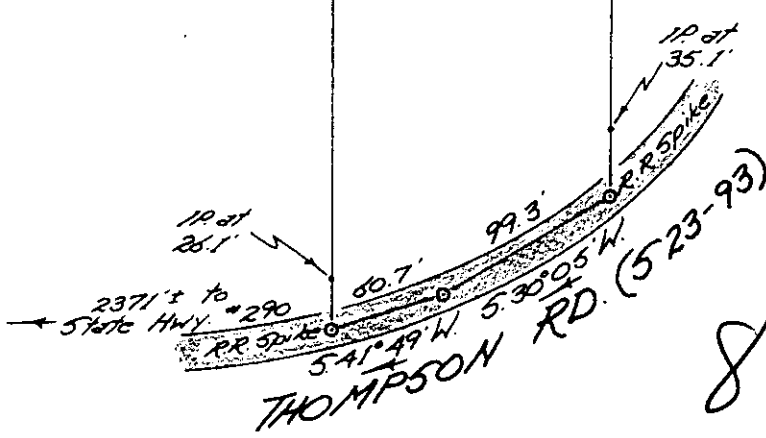

8-W-34

10728

PROPERTY OF
EDWARD J. PHILLIPS

Located approx. 8 miles N.W. of Greer

GREENVILLE COUNTY, SOUTH CAROLINA

SCALE: 1" = 100 FEET SEPT. 8, 1981



OCT 29 1981

I hereby certify that the above survey is correct.

Donnie S. Tankersley
 Reg. Surveyor #2212

Tri-State Surveyors
 109 Few Street
 Greer, S. C. 29651

300 8 5311801