


MICROFILMED

D.E. LONG

J.L. HELMS SR.

MAGNETIC NORTH

FILED  
GREENVILLE CO. S.C.  
NOV 3 9 58 AM '81  
DONNIE S. TANKERSLEY  
R.M.C.

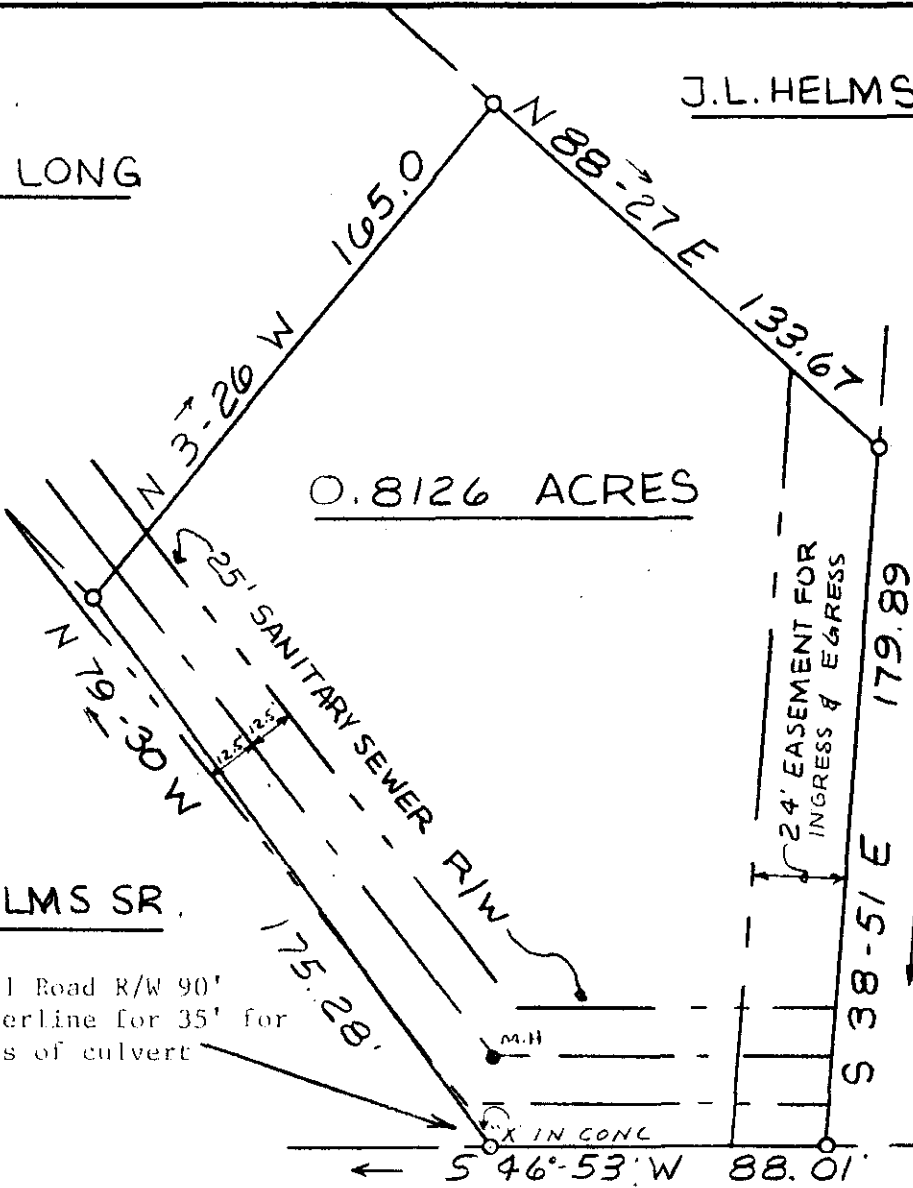

C.L. DAVIS

J.L. HELMS SR.

Additional Road R/W 90'  
from centerline for 35' for  
wing walls of culvert


WADE HAMPTON BOULEVARD 11081

I hereby certify that the ratio of precision of the field survey is 1/5,000 as shown hereon and the area was determined by DMD Method.

8-W-46 ✓

IRON PINS @ ALL CORNERS  
NOV 3 1981

James R. Freeland  
James R. Freeland RLS & PE 4781

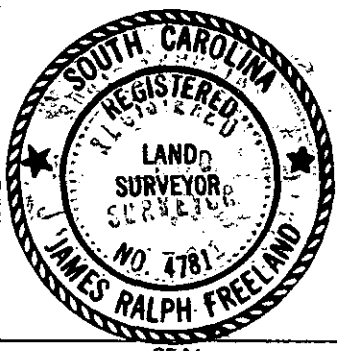

**STATE OF SOUTH CAROLINA  
GREENVILLE COUNTY**

FREELAND & ASSOCIATES  
Engineers • Land Surveyors  
GREENVILLE, S.C.

SURVEY  
FOR

BRENDA A. BRADLEY  
JAMES M. BRADLEY

SURVEY	FL
DRAWN	KS
CHECK	MAC
SCALE	1" = 50'
DATE	10-28-81
DWG. NO.	6996

PRINT MACHINE INC.