


MICROFILMED

MAG NORTH

FILED  
GREENVILLE CO. S. C.  
NOV 6 2 26 PM '81  
DONNIE S. TANKERSLEY  
R.M.C.

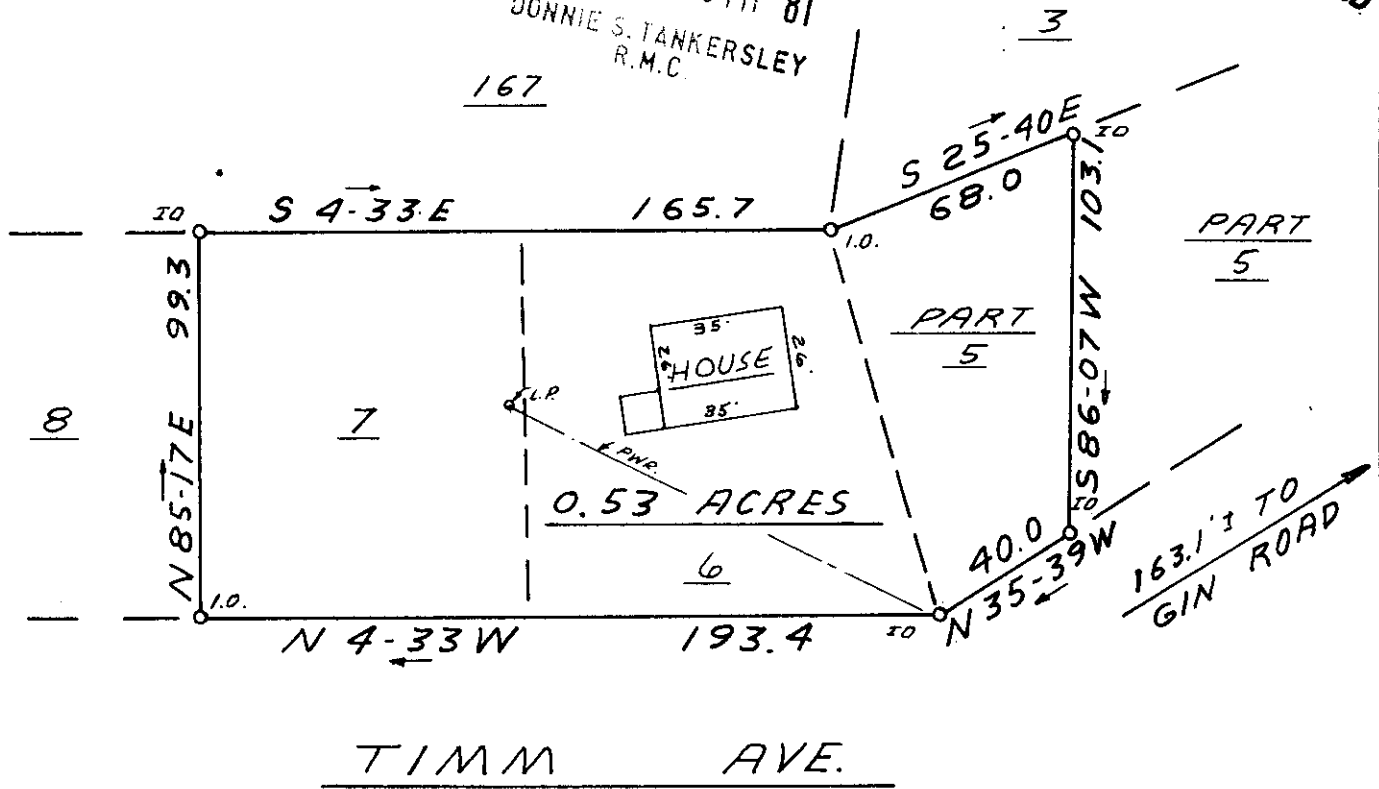

TIMM AVE.

163.1' TO  
GIN ROAD

8-W-54

NOV 6 1981

11420

I hereby certify that the ratio of precision of the field survey is 1/5,000 as shown hereon and the area was determined by DMD Method

*James R. Freeland*  
James R. Freeland RLS & PE 4781

TAX BLK. BK. 616.4-1-29 & 30



SEAL

STATE OF SOUTH CAROLINA  
GREENVILLE COUNTY

PROPERTY OF

LAUREL INCORPORATED

FREELAND & ASSOCIATES Engineers • Land Surveyors	
GREENVILLE, S.C.	
SURVEY	L.T.
DRAWN	J.R.F.
CHECK	M.C.
SCALE	1" = 50'
DATE	NOV. 5. 81
DWG. NO.	7023

SCTO --- 1 NO 681 391

3.0001