


LOT 5

LOT 4

LOT 3

FILED
GREENVILLE CO. S.C.
DEC 4 5 00 PM '81
DONNIE S. TANKERSLEY
R.M.C.

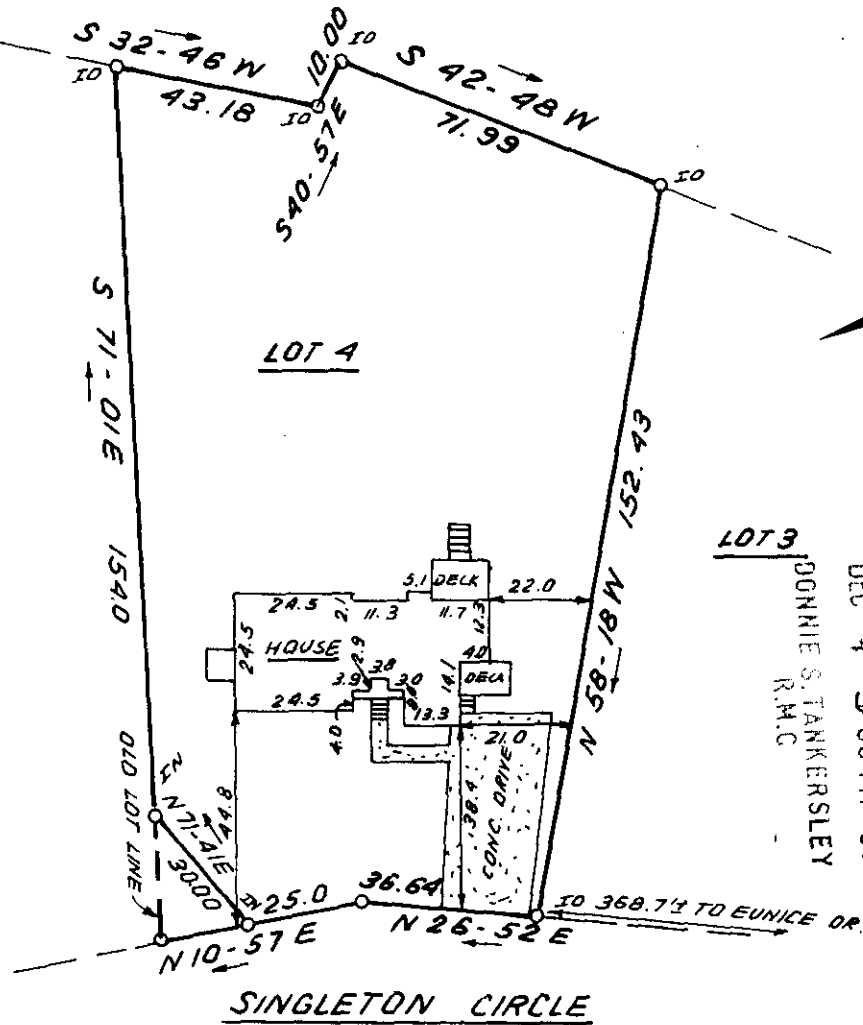

SINGLETON CIRCLE

I hereby certify that the ratio of precision of the field survey is 1/5,000 as shown hereon and the area was determined by DMD Method.

James R. Freeland
James R. Freeland RLS & PE 4781

13438

8-W-97



859
GCTO --- 1 DE 4 81



STATE OF SOUTH CAROLINA
GREENVILLE COUNTY

REVISION OF LOT 4
MISSION PLACE
PROPERTY OF
BROWN ENTERPRISES INC. OF S.C.

FREELAND & ASSOCIATES
Engineers • Land Surveyors

GREENVILLE, S.C.

SURVEY D.W.
DRAWN B.R.
CHECK
SCALE 1" = 40'
DATE NOV. 30. 81
DWG. NO. 7071-A

PRINT MACHINE INC.