


MICROFILMED

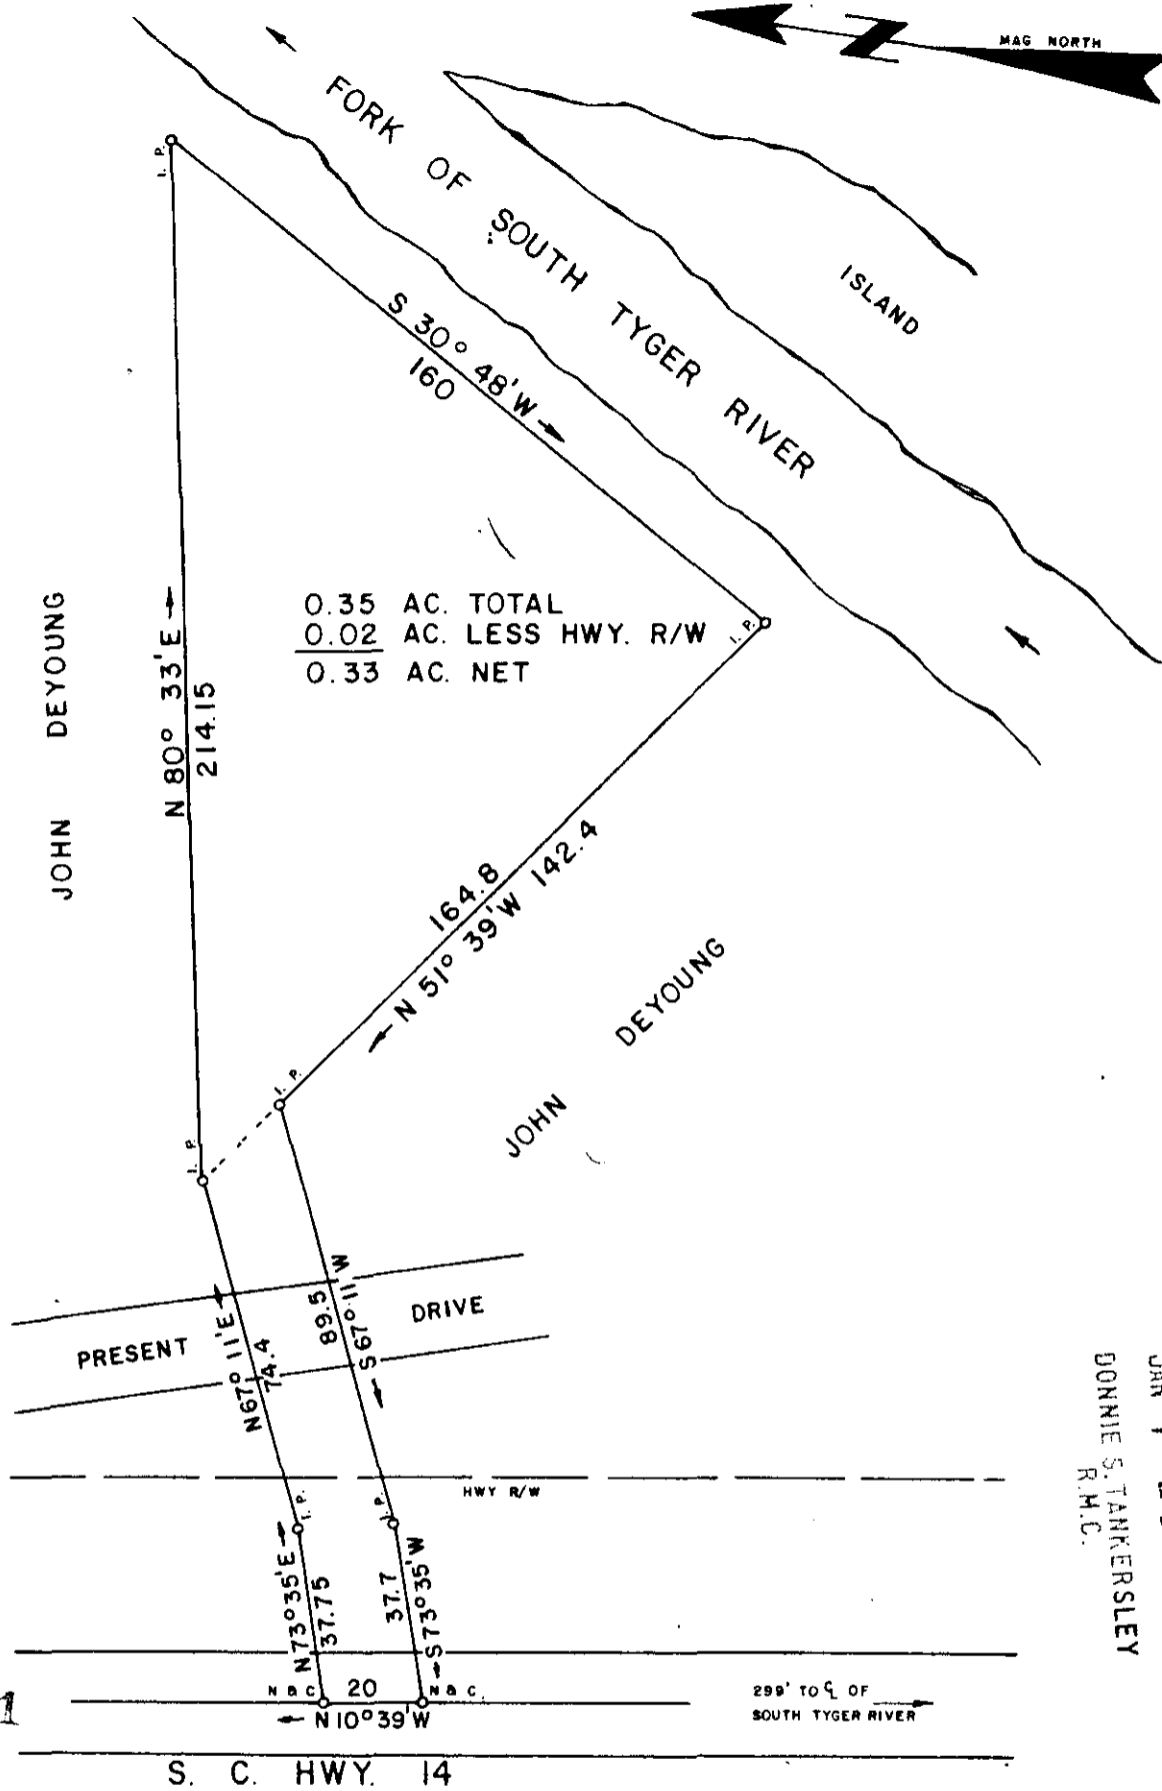

FILED
GREENVILLE CO. S.C.
JAN 7 2 53 PM '82
DONNIE S. TANKERSLEY
R.M.C.

15661

8-X-40

JAN 7 1982

I HEREBY CERTIFY THAT THE RATIO OF PRECISION OF THE FIELD SURVEY IS 1/6900 AS SHOWN HEREON AND THE AREAS WERE DETERMINED BY THE D. M. D. METHOD OF AREA CALCULATION.

SURVEY FOR
BOBBY and UNICE LEE
LOCATED 2 MILES NORTH OF GREER

| | | |
|------------------------------|-------------------------------------|----------------------------------|
| COUNTY: GREENVILLE | COUNTY BLOCK MAP: | STATE: SOUTH CAROLINA |
| DATE: SEPTEMBER 24, 1981 | FIELD CHIEF: B. E. HUSKEY | DRAWN BY: L. B. MORROW |
| REVISED: | | |

SCALE 1" = 40'

WOLFE & HUSKEY, INC. · ENGINEERING and SURVEYING
P. O. BOX 35 · LYMAN, S. C. 29365

MEMBER OF S. C. SOCIETY OF REG. LAND SURVEYORS NO. 4785.

300 8 896 501

01-17-1