

FILED  
 CO. S. C.  
 JAN 8 3 57 PM '82  
 CRILEY, T.  
 DONNIE S. TANKERSLEY  
 R.M.C.


JAN 8 1982 8-X-43 ✓

I hereby certify that the ratio of precision of the field survey is 1/5,000 as shown hereon and the area was determined by DMD Method.

James R. Freeland 15777  
 James R. Freeland RLS & PE 4781



LOCATION MAP

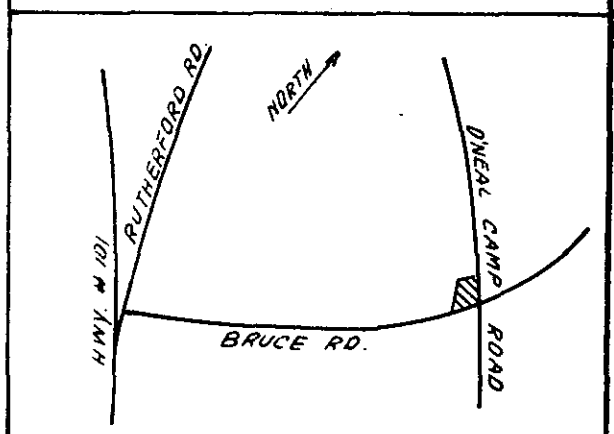

PART 631.10-1-9



STATE OF SOUTH CAROLINA  
 GREENVILLE COUNTY

PROPERTY OF  
CLARA M. FARMER

FREELAND & ASSOCIATES  
 Engineers • Land Surveyors

GREENVILLE, S.C.

SURVEY	WBH III
DRAWN	B.R.
CHECK	MLC
SCALE	1" = 60'
DATE	SEPT. 10. 81
DWG. NO.	685B - A

PRINT MACHINE INC.