


FILED

GREENVILLE CO. S.C.

JAN 18 11 32 AM '82

DONNIE S. TANKERSLEY  
R.M.C.

Lot No 16 - W. C. Wright

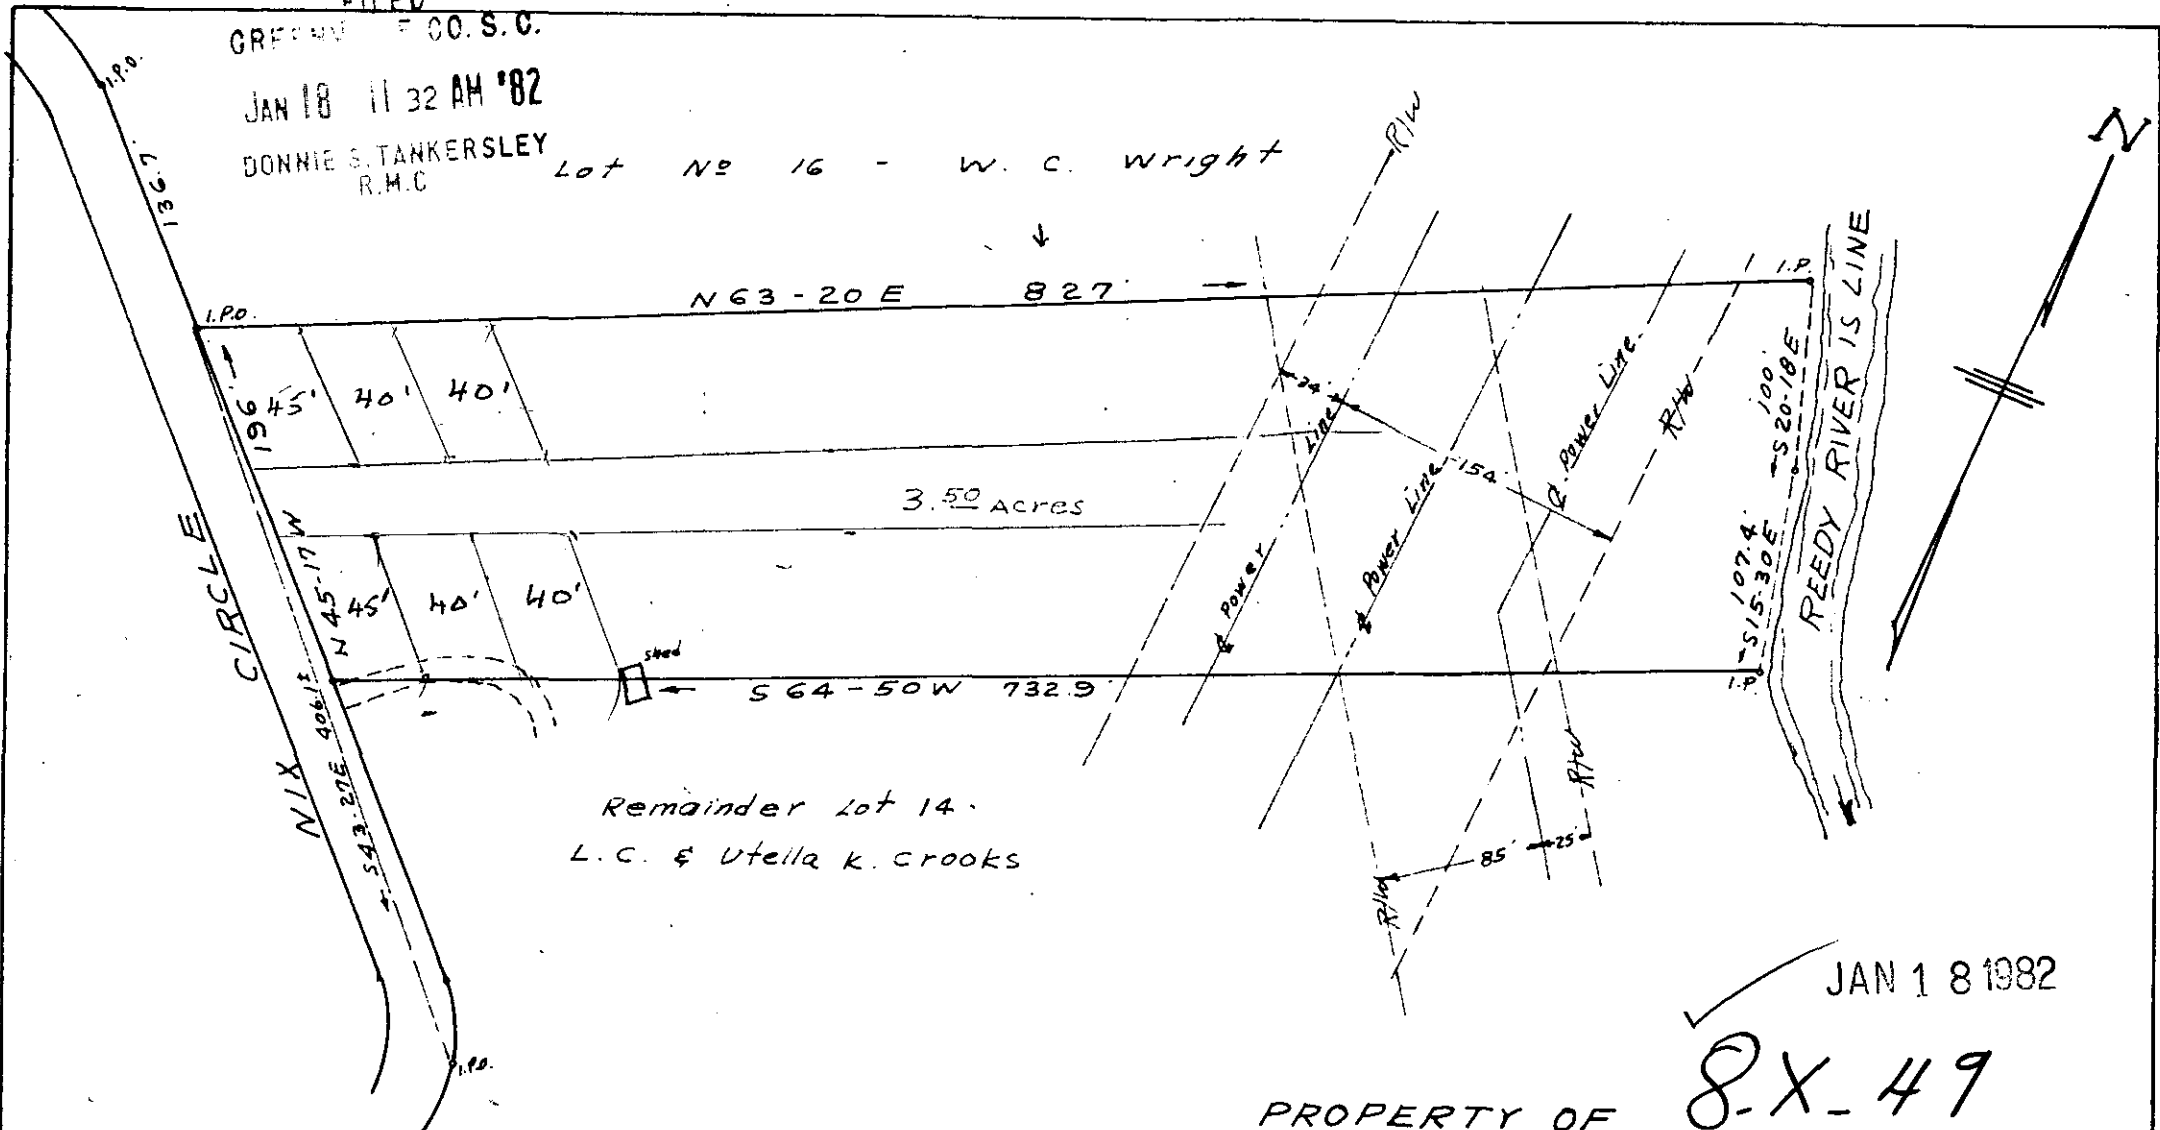

Remainder Lot 14.  
L.C. & Utella K. Crooks

JAN 18 1982

PROPERTY OF **S-X-49**

**B. R. BOLICK 16146**

NEAR GREENVILLE S.C.

SCALE 1"=100'

AUG. 27, 1970

C.O. RIDDLE Reg. L.S. 1347



REF: Lot 15 and 60' of Lot 14 on plat of  
"Second Revised Plat of Farr Estates" by  
W.J. Riddle, Surveyor Sept 7, 1942. (deed book 865 pp 232 & 487)  
See deeds 140-289 and 748-573 for  
Power Line R.O.W.S.

F.B. F-70

GC10 -----4 JA18 82 054

3.0000

MICROFILMED