

FILED
 GREENVILLE CO. S.C.
 JAN 18 2 42 PM '82
 DONNIE S. TANKERSLEY
 R.M.C.


This is to certify that on January 7, 1982, I surveyed the property shown on this plat, known as Pt. Lot 46 on plat of J.R. West Property, recorded in the RMC Office of Greenville County in Plat Book C on page 190, and that the property lines, walls and buildings are as shown hereon; that the building located on said lot does not encroach or project on adjacent streets or property, and that no adjacent walls or buildings encroach or project on said premises, and that no utility lines cross this property except as shown hereon. This property is not located in a designated flood hazard area.

8-X-52

16165

James R. Freeland
 James R. Freeland RLS & PE 4781

JAN 18 1982

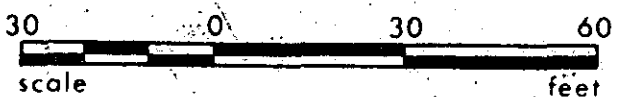

(117-1-16)



**STATE OF SOUTH CAROLINA
 GREENVILLE COUNTY**

J. R. WEST PROP.
PART LOT 46
PROPERTY OF
JAMES ABBOT WEST
CAROL W. WEST

FREELAND & ASSOCIATES Engineers • Land Surveyors	
GREENVILLE, S.C.	
SURVEY	J.C.
DRAWN	B.R.
CHECK	MC
SCALE	1" = 30'
DATE	JAN. 7, 82
DWG. NO.	7136

300 8 17631801
 PRINT MACHINE INC.