


FILED
GREENVILLE CO. S. C.

FEB 1 1982 PH 2088.10 SQ. FT.

DONNIE S. TANKERSLEY
R.M.C.

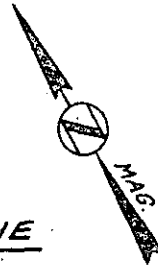


FIRST CHURCH OF THE NAZARENE


(543.3-1-11.2)

SCHLOSSER

(PT. 543.3-1-10)

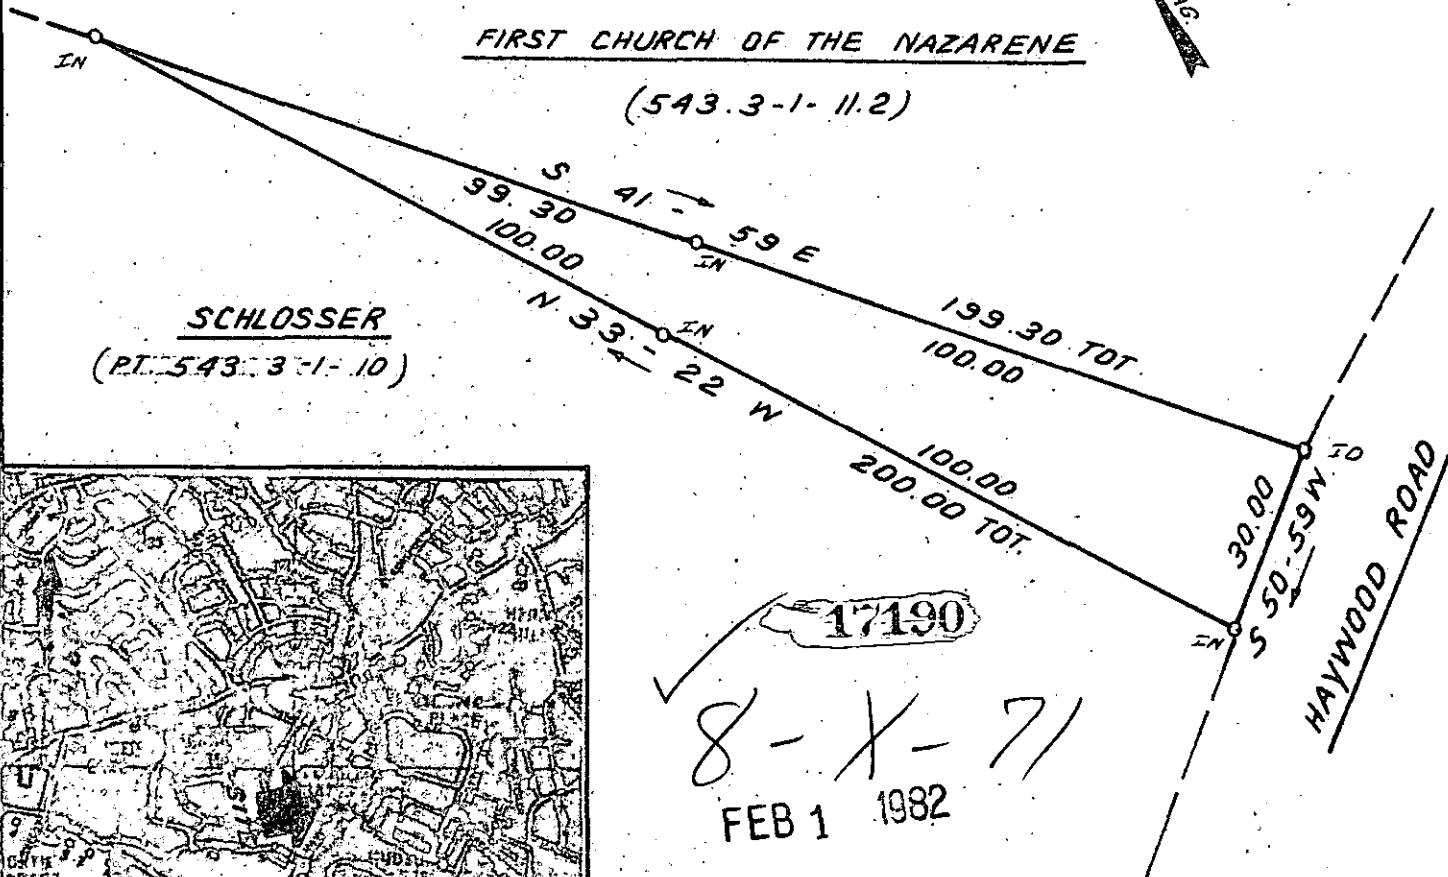

LOCATION MAP

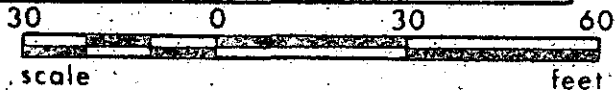

I hereby certify that the ratio of precision of the field survey is 1/5,000 as shown hereon and the area was determined by DMD Method.

James R. Freeland
James R. Freeland RLS & PE 4781

(PT. 543.3-1-10)

STATE OF SOUTH CAROLINA
GREENVILLE COUNTY

FREELAND & ASSOCIATES
Engineers • Land Surveyors

GREENVILLE, S.C.

PROPERTY OF

FIRST CHURCH OF THE NAZARENE

SURVEY DCH

DRAWN B P

CHECK

SCALE 1" = 30'

DATE JAN. 22. 82

DWG. NO. 6338-A



300 8 20371801

PRINT MACHINE INC