
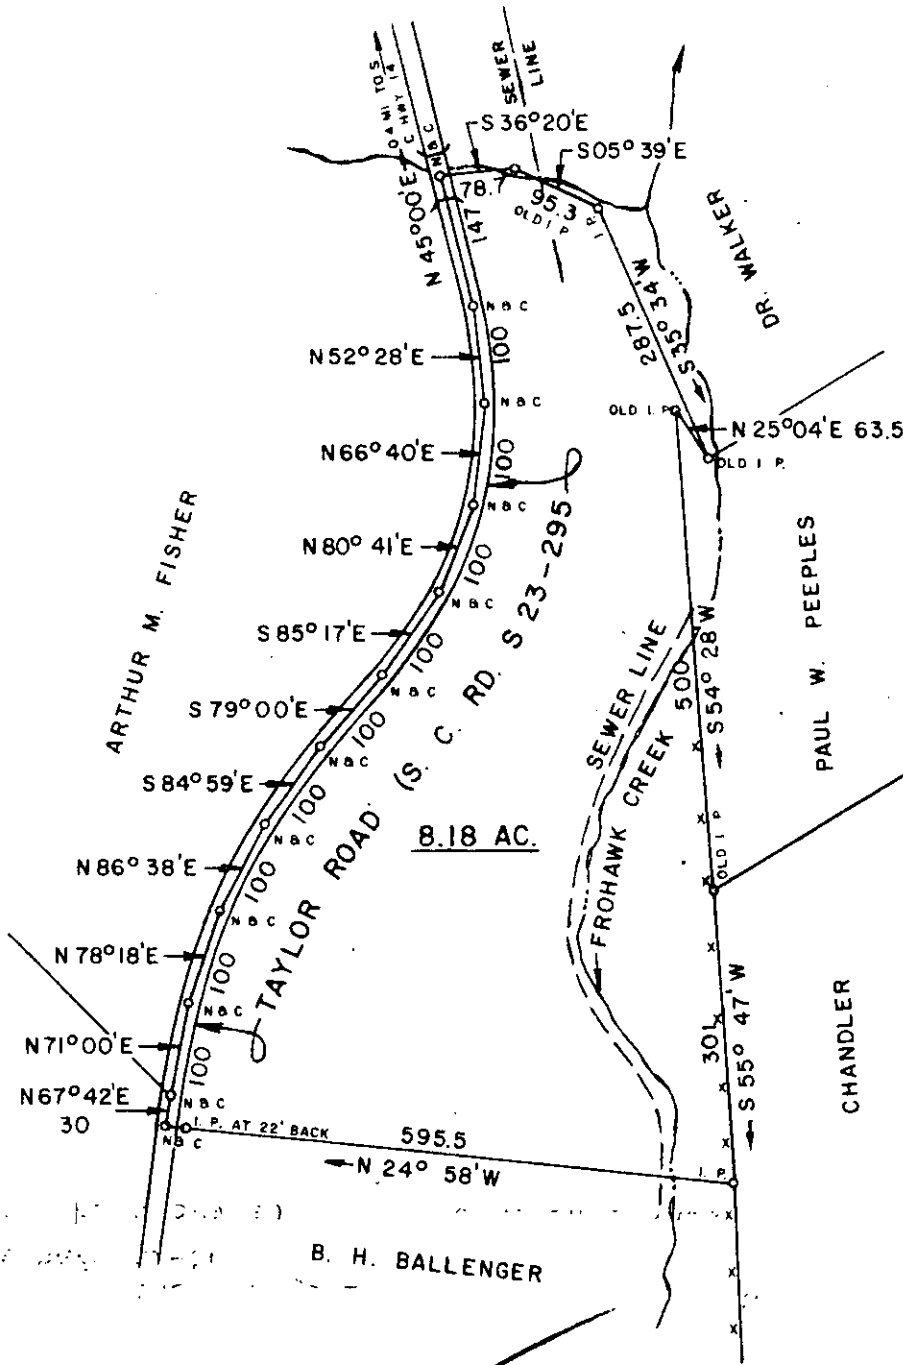


NOTE: PROPERTY SUBJECT TO ROAD AND SEWER LINE R/W.

FILED  
GREENVILLE CO. S. C.  
MAR 4 12 23 PM '82  
DONNIE S. TANKERSLEY  
R.M.C.

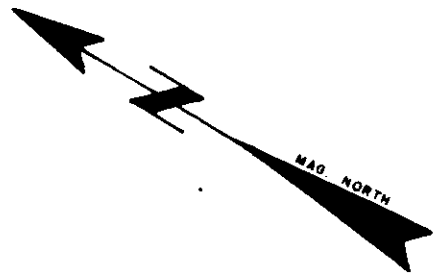

19795

I HEREBY CERTIFY THAT THE RATIO OF PRECISION OF THE FIELD SURVEY IS 1/4700 AS SHOWN HEREON AND THE AREAS WERE DETERMINED BY THE D. M. D. METHOD OF AREA CALCULATION.


SURVEY FOR

**K. MICHAEL SMITH**

LOCATED NEAR GREER

COUNTY: <b>GREENVILLE</b>	COUNTY BLOCK MAP:	STATE: <b>SOUTH CAROLINA</b>
DATE: JAN. 26, 1982	FIELD CHIEF: B. E. HUSKEY	DRAWN BY: L. B. MORROW
REVISED: FEB. 11, 1982		

SCALE 1" = 200'

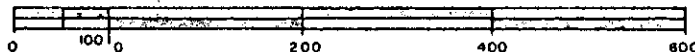

WOLFE & HUSKEY, INC. ENGINEERING and SURVEYING  
P. O. BOX 35 - LYMAN, S. C. 29365



5010 --- 1 MR4 82 391

3.0001