


FILED
GREENE CO. S.C.
MAR 9 12 20 PM '82
DONNIE S TANKERSLEY
R.M.C.

BUCKINGHAM WAY



N.I.P. S 70° 58' W C.O.I.P.

133.0'

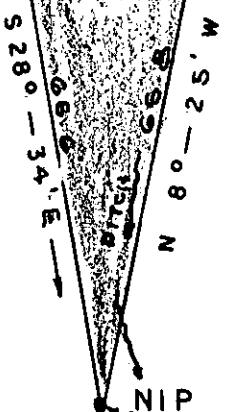

LOT 16


LOT 17

D. BK. 1092-246
BLK. BK. T33.1-2-17
PL. BK. 7 "C" PG. 8

D. BK. 1141-377
BLK BK. T-33.1-2-16

I CERTIFY THE ABOVE PORTION
HAS BEEN SURVEYED AND IS AS
SHOWN TO THE BEST OF MY
KNOWLEDGE.

ABOVE PORTION TO BE ADDED
TO LOT NO. 17

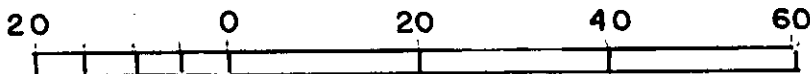

BAR SCALE

20148

8-1-28

Kermit P. Gould
S.C. REG. NO 4035

Seal



PROPERTY OF
WINDSOR GROUP INC.

LOT 17
K. T. GOULD INC.
SURVEYOR'S
TAYLORS, S. C.

Drawn By K.G. jr
Checked By K.T.G.
Scale 1" = 20'
Date 2/19/82
File No.
Dwg. No.