

FILED
GREENVILLE CO. S.C.

MAR 17 3 02 PM '82

DONNIE S. TANKERSLEY
R.M.C.

This is to certify that on March 4, 1982, I surveyed the property shown on this plat, known as Lot 17 & Pt. Lot 18 on plat of T.O. & Bessie M. Lawton Property, and that the property lines, walls and buildings are as shown hereon; that the building located on said lot does not encroach or project on adjacent streets or property, and that no adjacent walls or buildings encroach or project on said premises, and that no utility lines cross this property except as shown hereon. This property is not located in a designated flood hazard area.


PT. LOT 18

James R. Freeland
James R. Freeland RLS & PE 4781


20815

8-Y-46 ✓

CORNELIA STREET MAR 17 1982

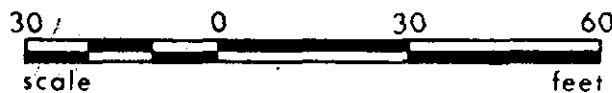

156.-5-6

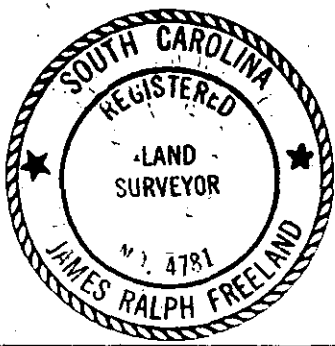

STATE OF SOUTH CAROLINA
GREENVILLE COUNTY

T.O. & BESSIE M. LAWTON PROP.
LOT 17 & PT. LOT 18
PROPERTY OF
BETTY ANN SMITH

FREELAND & ASSOCIATES
Engineers • Land Surveyors

GREENVILLE, S.C.

SURVEY D.W.
DRAWN B.R.
CHECK MLC
SCALE 1" = 30'
DATE MARCH 4, 82
DWG. NO. 7271