
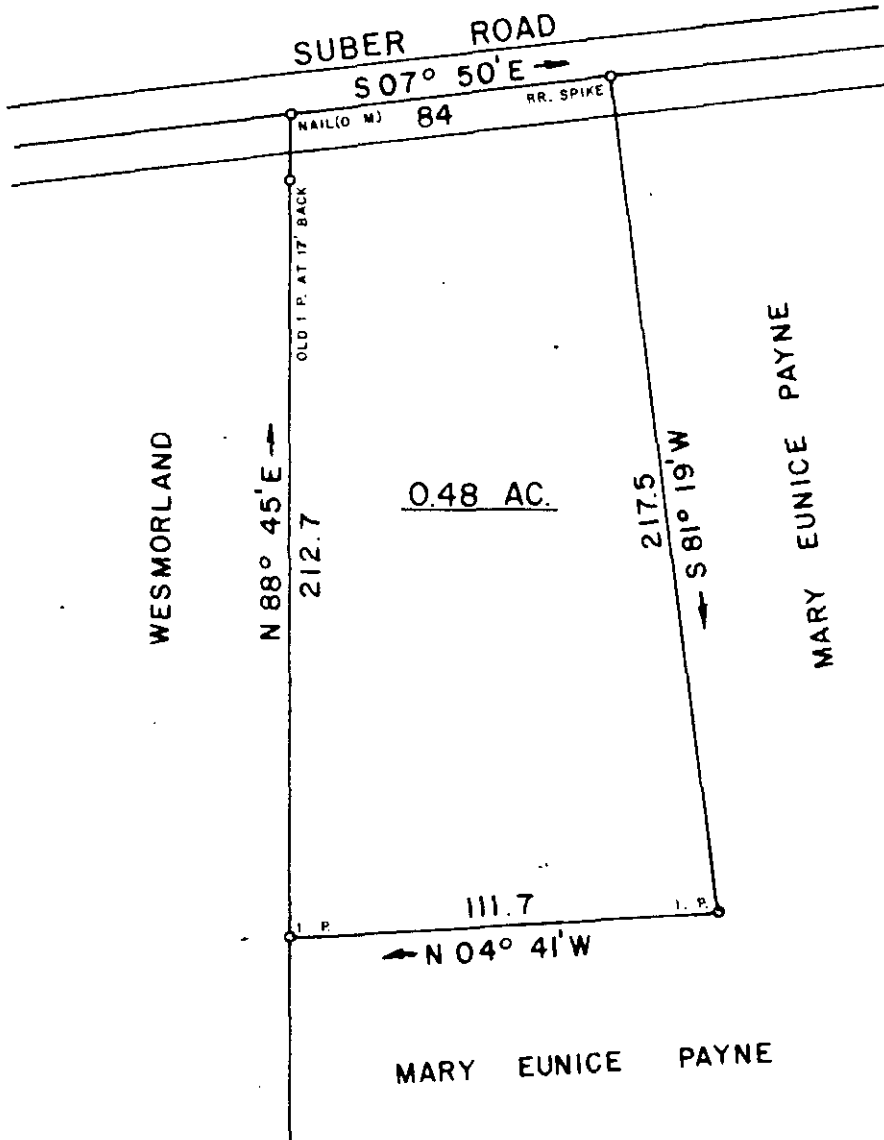


LOCATION

FILED
 GREENVILLE CO. S. C.
 MAR 10 8 49 AM '82
 DONNIE S. TANKERSLEY
 B.M.C.

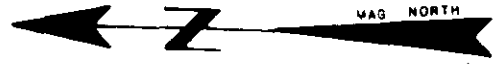

✓ 8-Y-47 20900

I HEREBY CERTIFY THAT THE RATIO OF PRECISION OF THE FIELD SURVEY IS 1/5000 AS SHOWN HEREON AND THE AREAS WERE DETERMINED BY THE D. M. D. METHOD OF AREA CALCULATION.


SURVEY FOR

ANNE MAUDE MEADOWS


LOCATED 3 MILES NORTHWEST OF GREER

COUNTY GREENVILLE	COUNTY BLOCK MAP:	STATE: SOUTH CAROLINA
DATE: MARCH 10, 1982	FIELD CHIEF: G. A. WOLFE	DRAWN BY: L. B. MORROW
REVISED:		

SCALE 1" = 50'

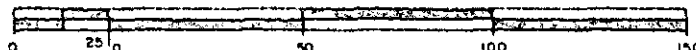

WOLFE & HUSKEY, INC. - ENGINEERING and SURVEYING
 P. O. BOX 35 - LYMAN, S. C. 29365

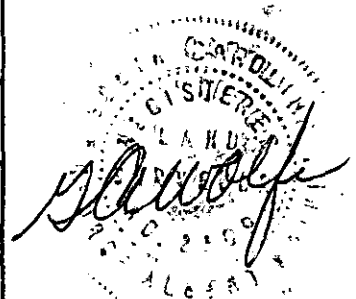

MEMBER OF THE SOCIETY OF
 REG. LAND SURVEYORS NO. 2509