


FILED
GREENVILLE CO. S.C.
MAR 9 3 47 PM '82
DONNIE STANKERSLEY
R.M.C.

Julian C. & Jounaud J. Bolt

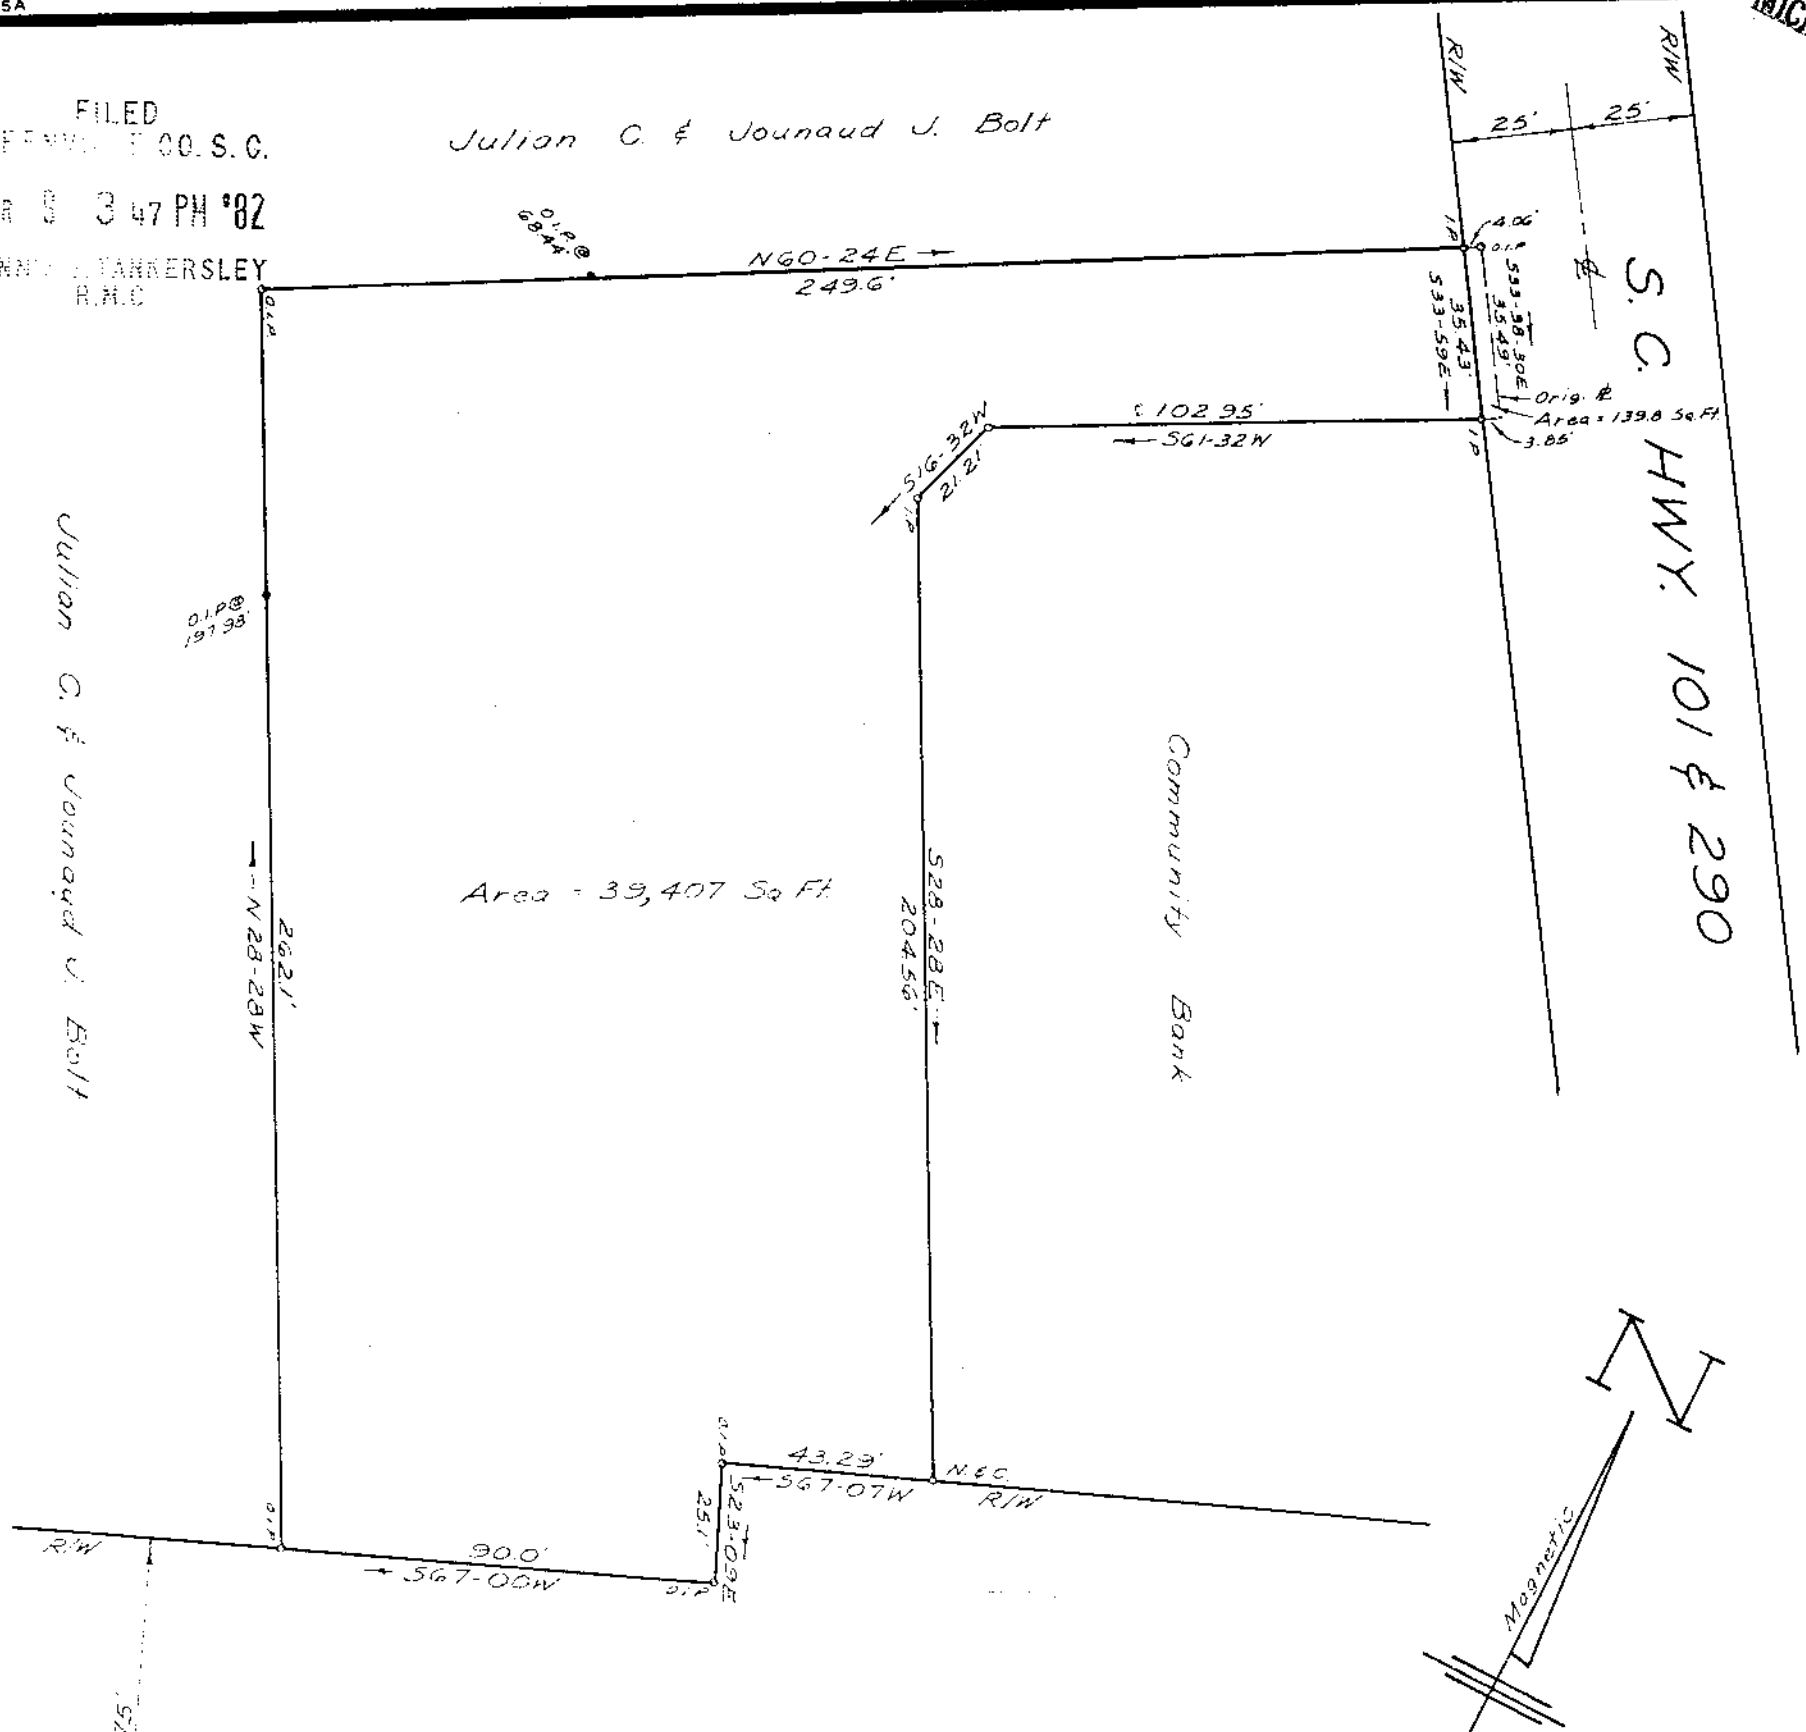

Area = 39,407 Sq Ft

Community Bank

S.C. HWY. 101 & 290

WADE HAMPTON BLVD.
U. S. HWY. No. 29

SURVEY FOR
COMMUNITY BANK

20144


NEAR GREER
GREENVILLE CO., S.C.

NOV., 1981

8-2-5

MAR 9 1982

SCALE: 1" = 40'

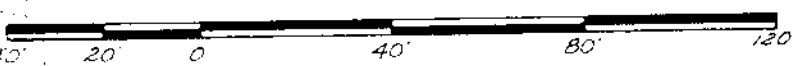

GCTD --- 1 MR 82 775

WILLIAMS & PLUMBLEE, Inc.

WRW
5:00CT

W. R. WILLIAMS, JR.
ENGINEER / SURVEYOR
P. E. & L. S. No. 3979
15 S. MAIN STREET
TRAVELERS' REST, S. C.
29690

"I hereby certify that the ratio of precision of the field survey is 1/6,000+ as shown hereon and the area was determined by DMD method of area calculation."

W.R. Williams, Jr. P. E. & L. S. No. 3979