


FILED
GREENVILLE CO. S.C.
MAR 17 2 04 PM '82
DANNIE STANKERSLEY
R.M.C.

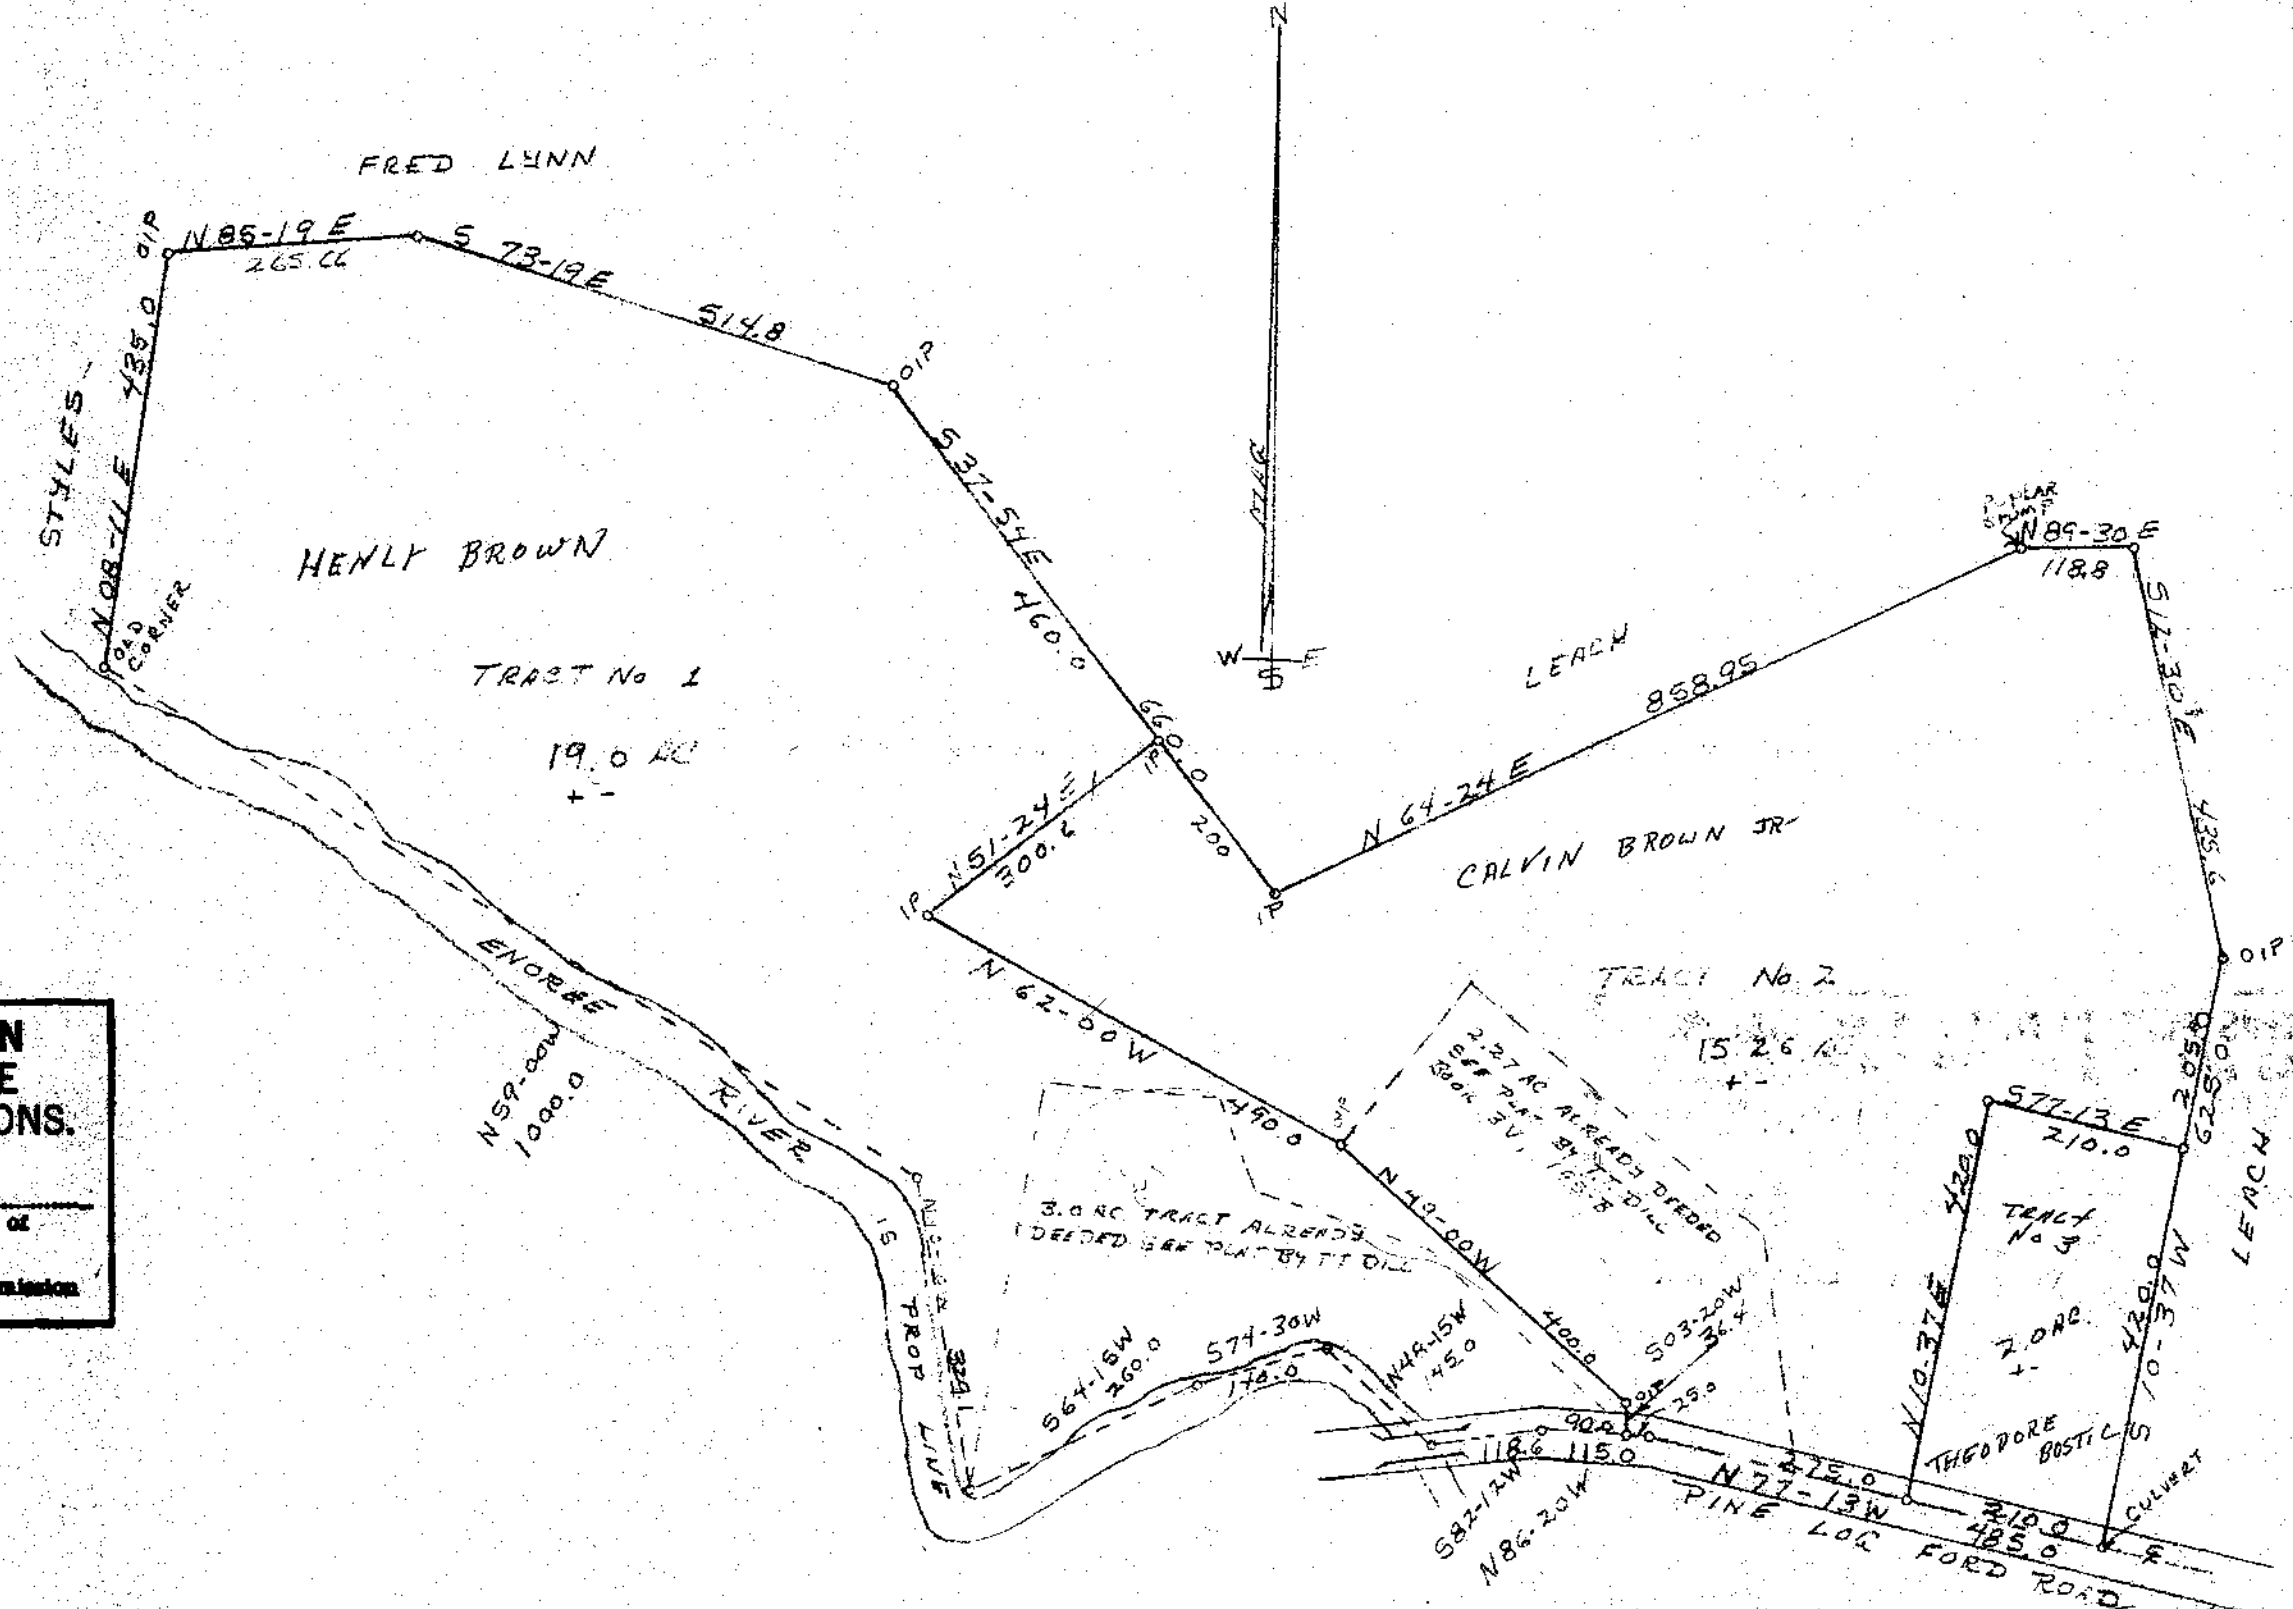

**THIS PLAT IS NOT A SUBDIVISION
AS DEFINED BY THE GREENVILLE
COUNTY SUBDIVISION REGULATIONS.**

3/17/82 *F.J. Folus*
 Chairman, Secretary, or Director of
 Planning.
 Greenville County Planning Commission

STATE OF SOUTH CAROLINA
GREENVILLE COUNTY

THE ABOVE PROPERTY IS LOCATED APPROX FIVE MILES
WEST OF TRAVELERS REST S.C.


SCALE 1" = 200'

DATE 11-4-81

PARTY CHIEF
FRANK DUNCAN

PLAT OF
CALVIN BROWN ESTATE

8-2-14 20814

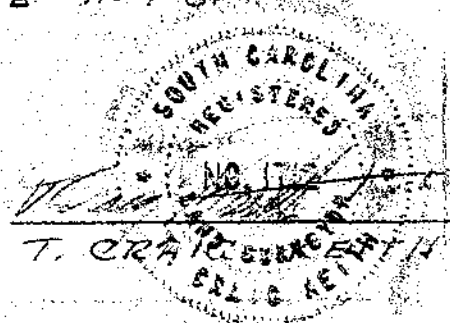

REC NO. 1712 L S

MAR 17 1982