

FILED  
 GREENVILLE CO. S.C.  
 MAR 18 3 26 PM '82  
 DONALD W. HARRIS  
 COUNTY CLERK

MAR 18 1982

I hereby certify that the ratio of precision of the field survey is 1/5,000 as shown hereon and the area was determined by DMD Method.

*James R. Freeland*  
 James R. Freeland RLS & PE 4781


MAR 18 1982

8-2-16



THIS PLAT IS NOT A SUBDIVISION AS DEFINED BY THE GREENVILLE COUNTY SUBDIVISION REGULATIONS.

3/17/82 *[Signature]*  
 Chairman, Secretary, or Director of Planning  
 Greenville County Planning Commission

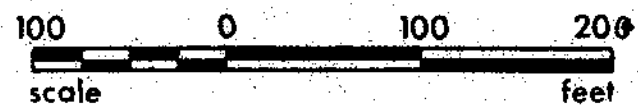

	<b>STATE OF SOUTH CAROLINA</b> <b>GREENVILLE COUNTY</b>	<b>FREELAND &amp; ASSOCIATES</b> <i>Engineers • Land Surveyors</i>  GREENVILLE, S.C.
	<u>LOT 15</u> <u>SATTERFIELD PLACE</u>	SURVEY <i>F.E.L.</i> DRAWN <i>B.P.</i> CHECK <i>ALL</i> SCALE 1" = 100' DATE MARCH 4, 82 DWG. NO. 6423-15