


MICROFILMED

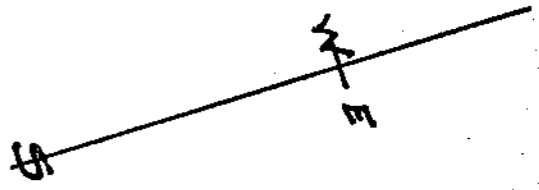

CORNELIA H. LANGFORD
← S. 16°-21' W 3440 Ft.

35.3 AC

I.P.M.
So. BEVERDAM CREEK
I.P.M.

S. 76°-00' E 501.9 Ft.

N. 2°-45' E 409.0 Ft.

Stone & I.P.M.


N. 10°-45' E 429.0 Ft.

POOLE Stone & AXLE
BUGGY
CORNELIA H. LANGFORD

N 20°-33' E →
CARRIE L. POOLE

PLAT OF PROPERTY
51.4 ACRES
M. C. LANGFORD
ONEAL TWP. GREENVILLE CO.
SOUTH CAROLINA
MARCH 25, 1959
SCALE 1"=200'

UNKNOWN###

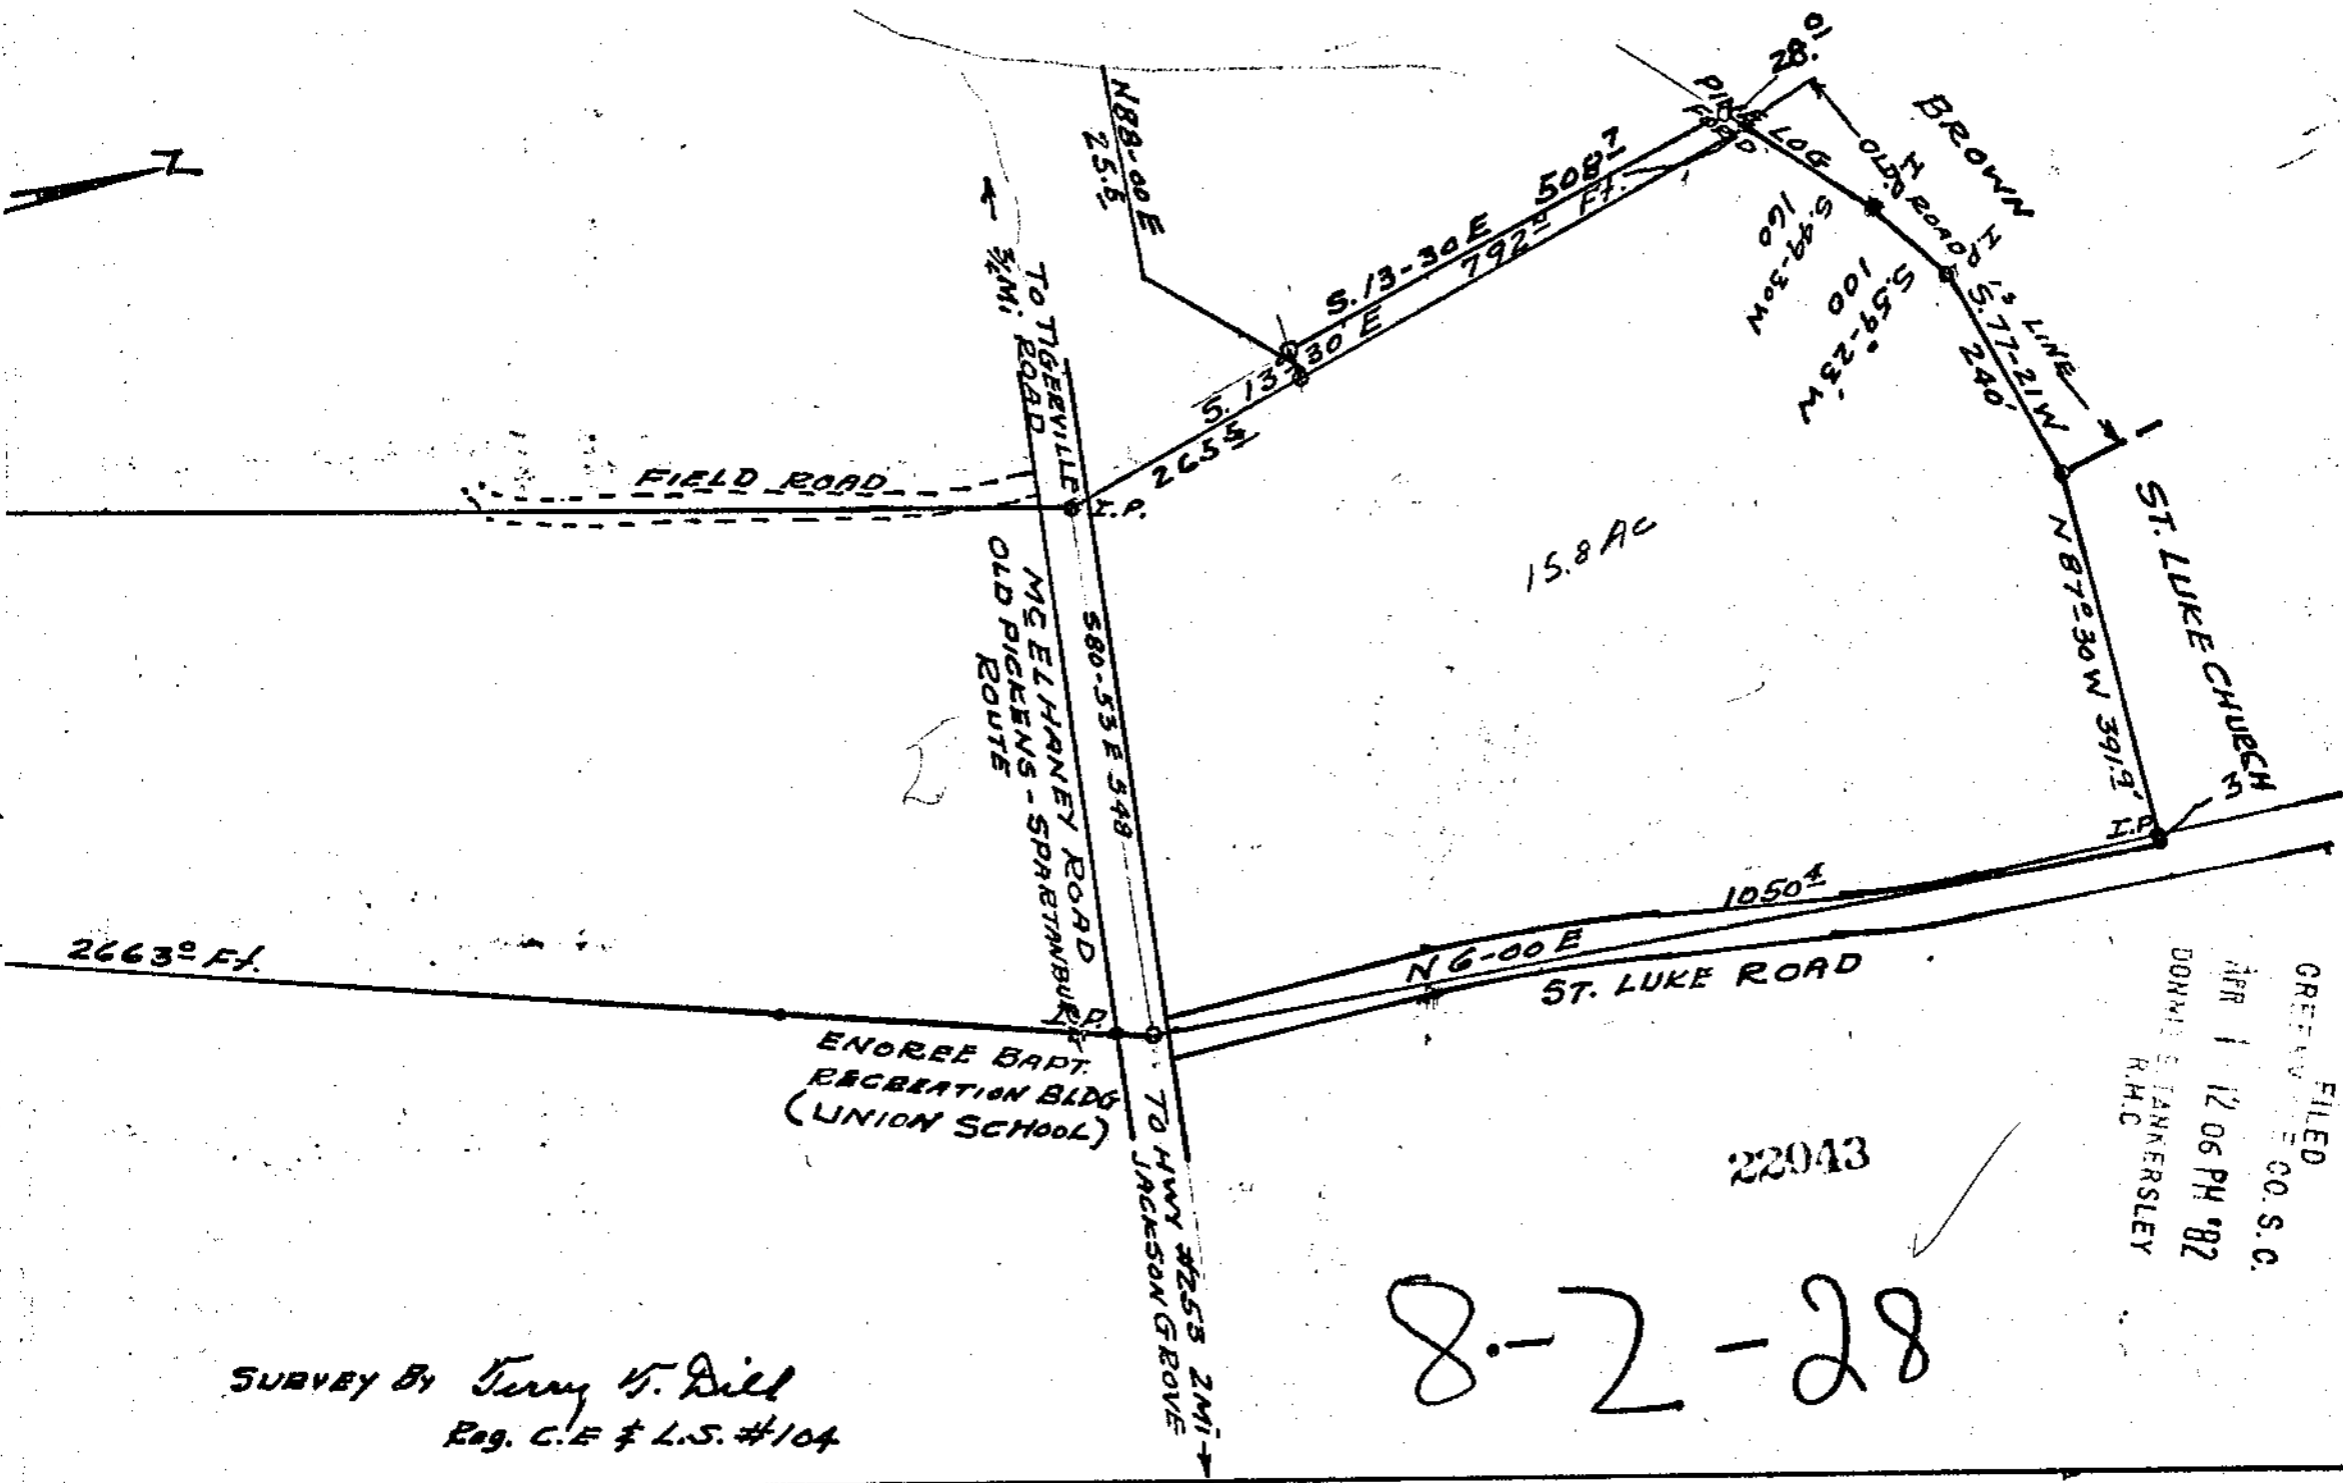

FILED
 APR 1 12 06 PM '82
 DONALD S. TANKERSLEY
 R.H.C.
 GREENVILLE CO. S.C.

8-2-28

SURVEY BY Terry W. Dill
 Reg. C.E. & L.S. #104