

FILED
OFFICE OF THE S.C.
APR 13 12 12 PM '82
DUNN & PARSONS
P.M.C.

MILORR V. McCALL



N 19° 34' E
393.6'

2.00 ± Ac.


N 62° 55' W
238.0 (CRIM)

IRA J. & COMS T. WILLIAMS



I CERTIFY THE ABOVE TRACT HAS BEEN SURVEYED AND IS AS SHOWN TO THE BEST OF MY KNOWLEDGE.

K.T. Gould
S.C. REG. NO 4035

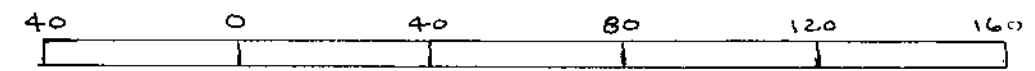

BAR SCALE 1982

225 ± TO ANDERSON ROAD

CIRCLE DRIVE

BUTLER TOWNSHIP
GREENVILLE CO
PELHAM, S.C.
BLK BK 34. 532.2

PROPERTY OF DONALD RAY & ISABELLE R. McCALL		
SCALE 1"=40'	DRAWN BY K.T.G.	
K.T. GOULD INC. - SURVEYORS - TAYLORS, S.C.		
DATE 2-16-82	APPROVED BY [Signature]	DRAWING NUMBER 5.00CI

8-7-36

22910

Note:
PREVIOUS SURVEY 4-4-78
0.97 ± A.
1.03 ± Ac ADDITION TO ABOVE TRACT THIS DATE 2-16-82