

GREENVILLE CO. S.C.
APR 20 1982
GONNOR & FARRERSLEY
PUBLIC CLERK

REF. PLAT BK. "P" PG. 89
DEED BK. 397 PG. 82
BLK BK. T-22-1-27

GREENVILLE CO.
ONEAL TOWNSHIP
NEAR TAYLORS, S.C.

I CERTIFY THE ABOVE TRACT HAS
BEEN SURVEYED AND THE BALANCE
OF ORIG. TRACT IS AS SHOWN
AFTER WIDING OF S.C. 290 & OLD
RUTHERFORD RD.

Kenneth J. Gould
S.C. REG. NO. 4035

J. A. FOWLER

SCALE		DRAWN BY	
1"=30'		K.T.G.	
REVISED			
K.T. GOULD INC. - SURVEYORS - TAYLORS, S.C.			
DATE	APPROVED BY	DRAWING NUMBER	
4-15-82	GC10 ----- 3 AP20 82 008	5.0000	



APR 20 1982

APR 20 1982


23403

8-2-39

(15)

LOT 8

P.V. STEADMAN

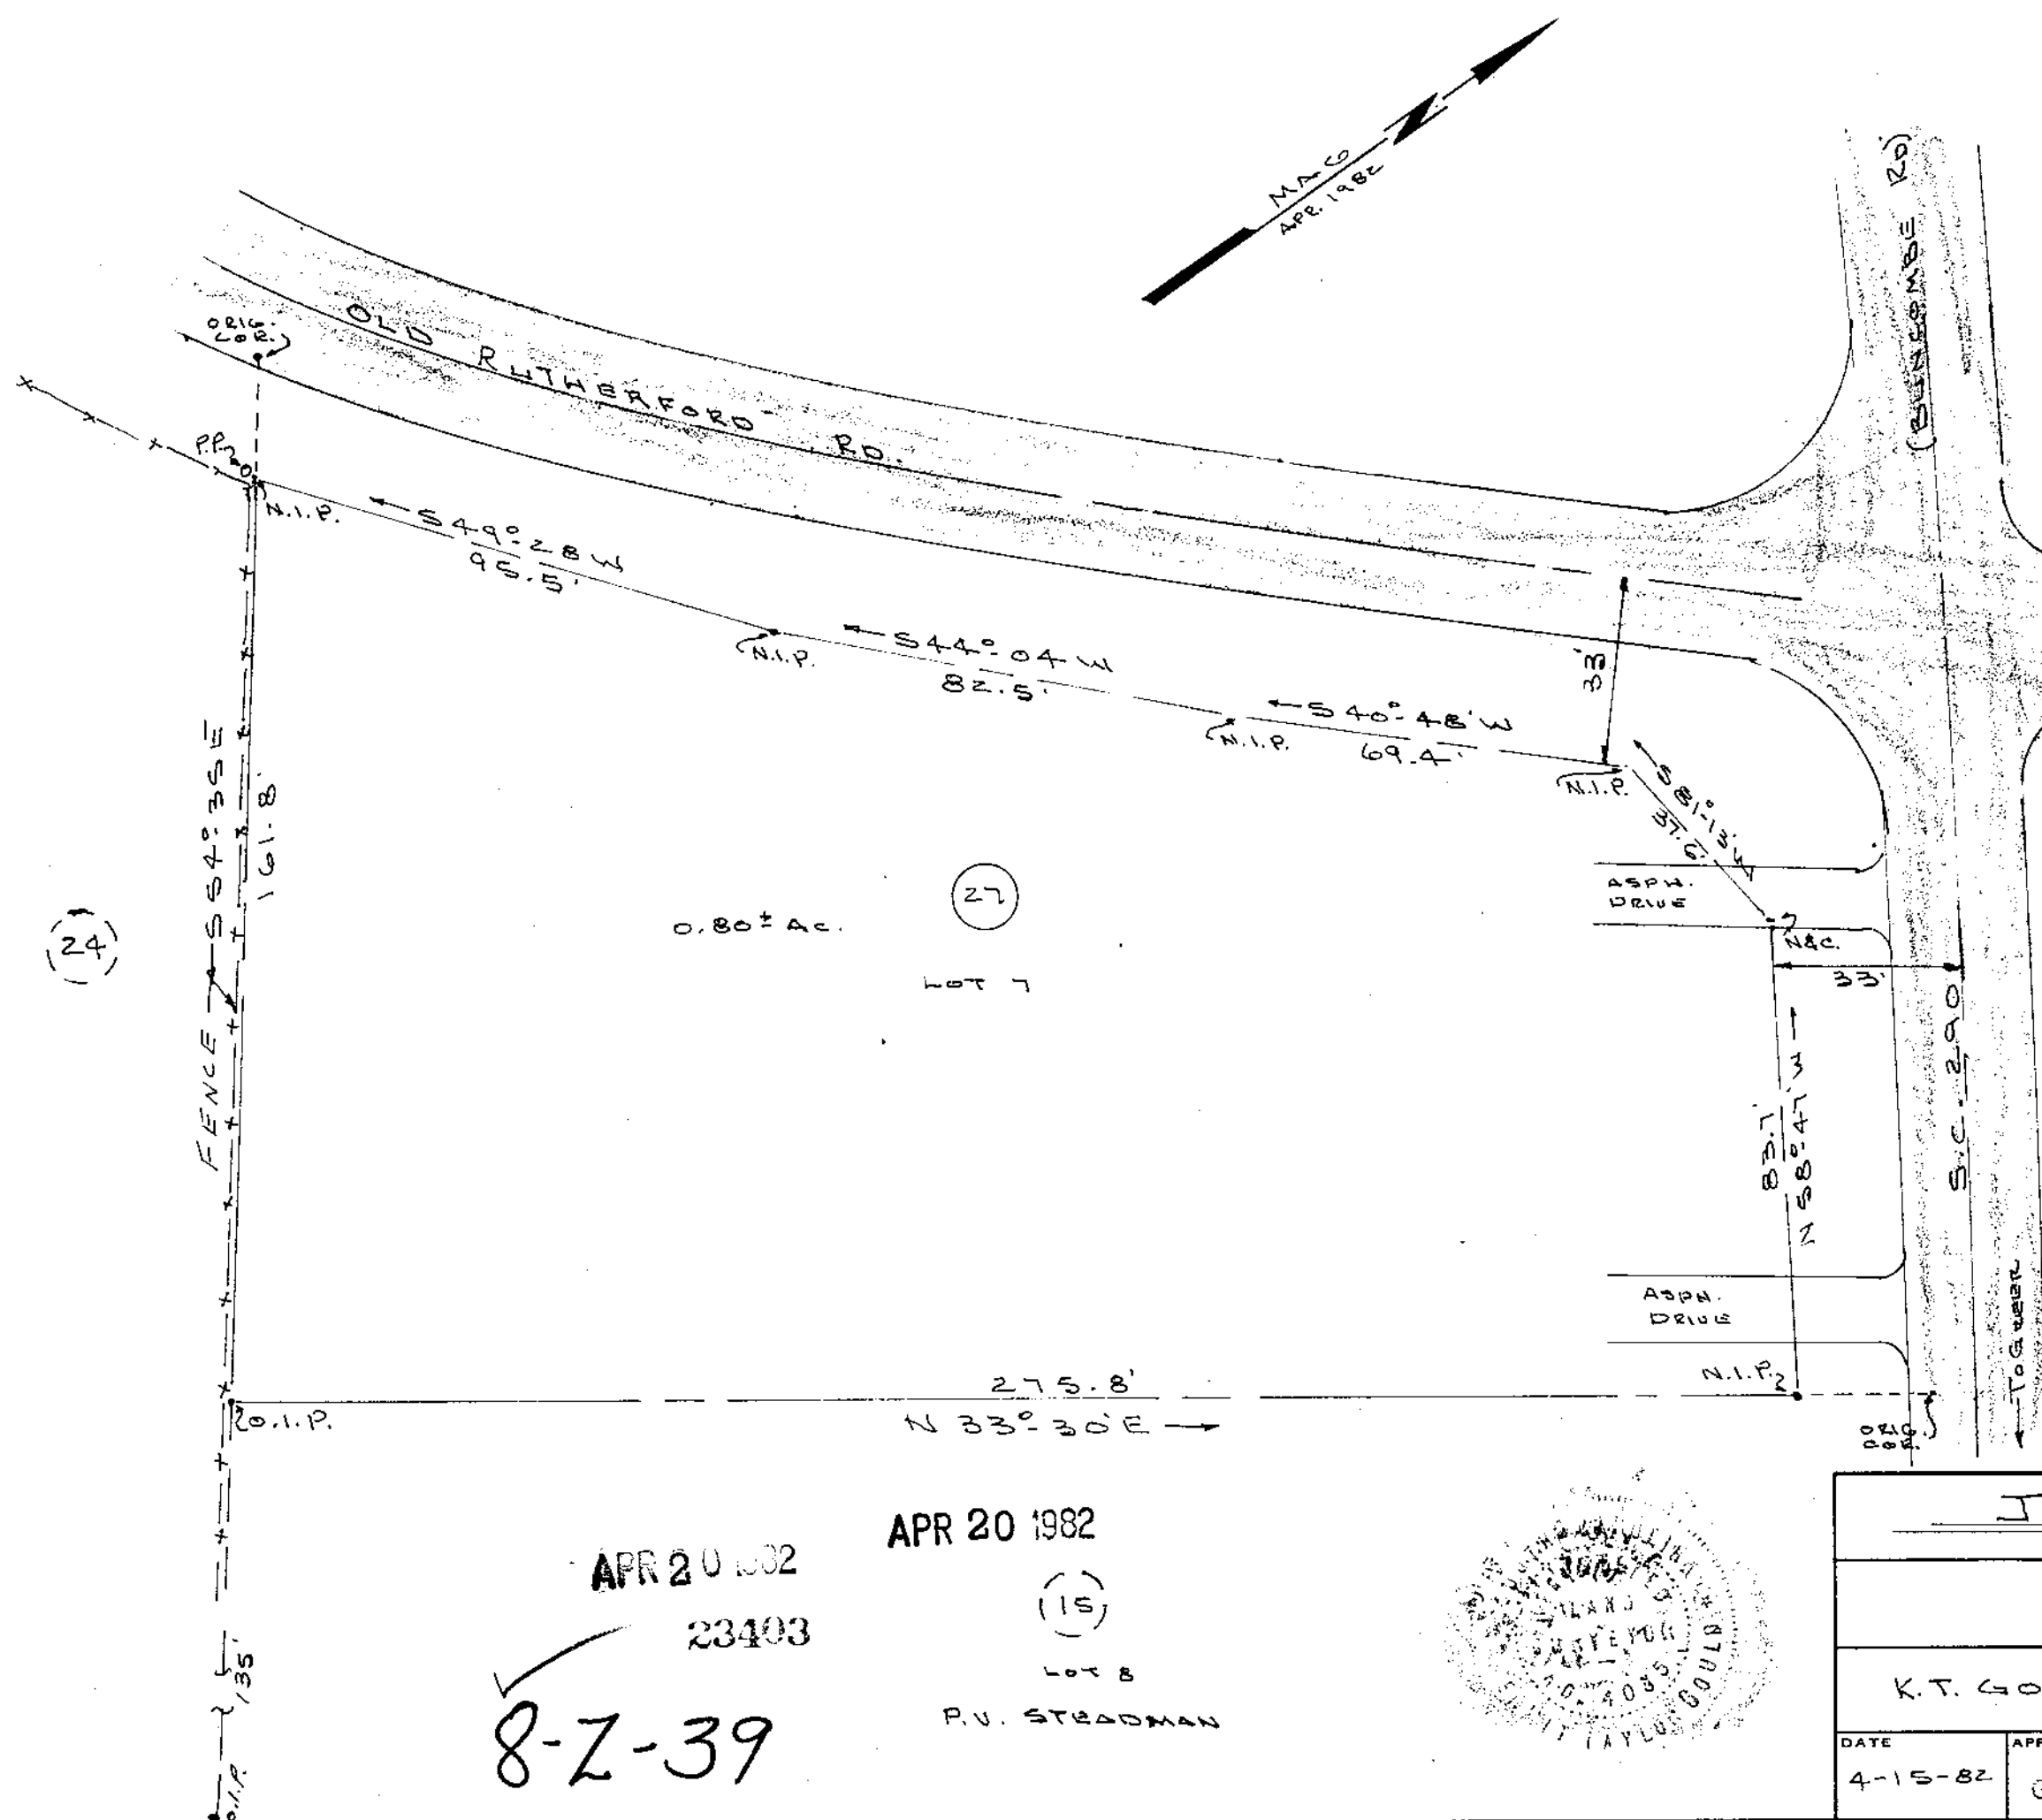

(24)

(27)