



WOODBIDGE APT.

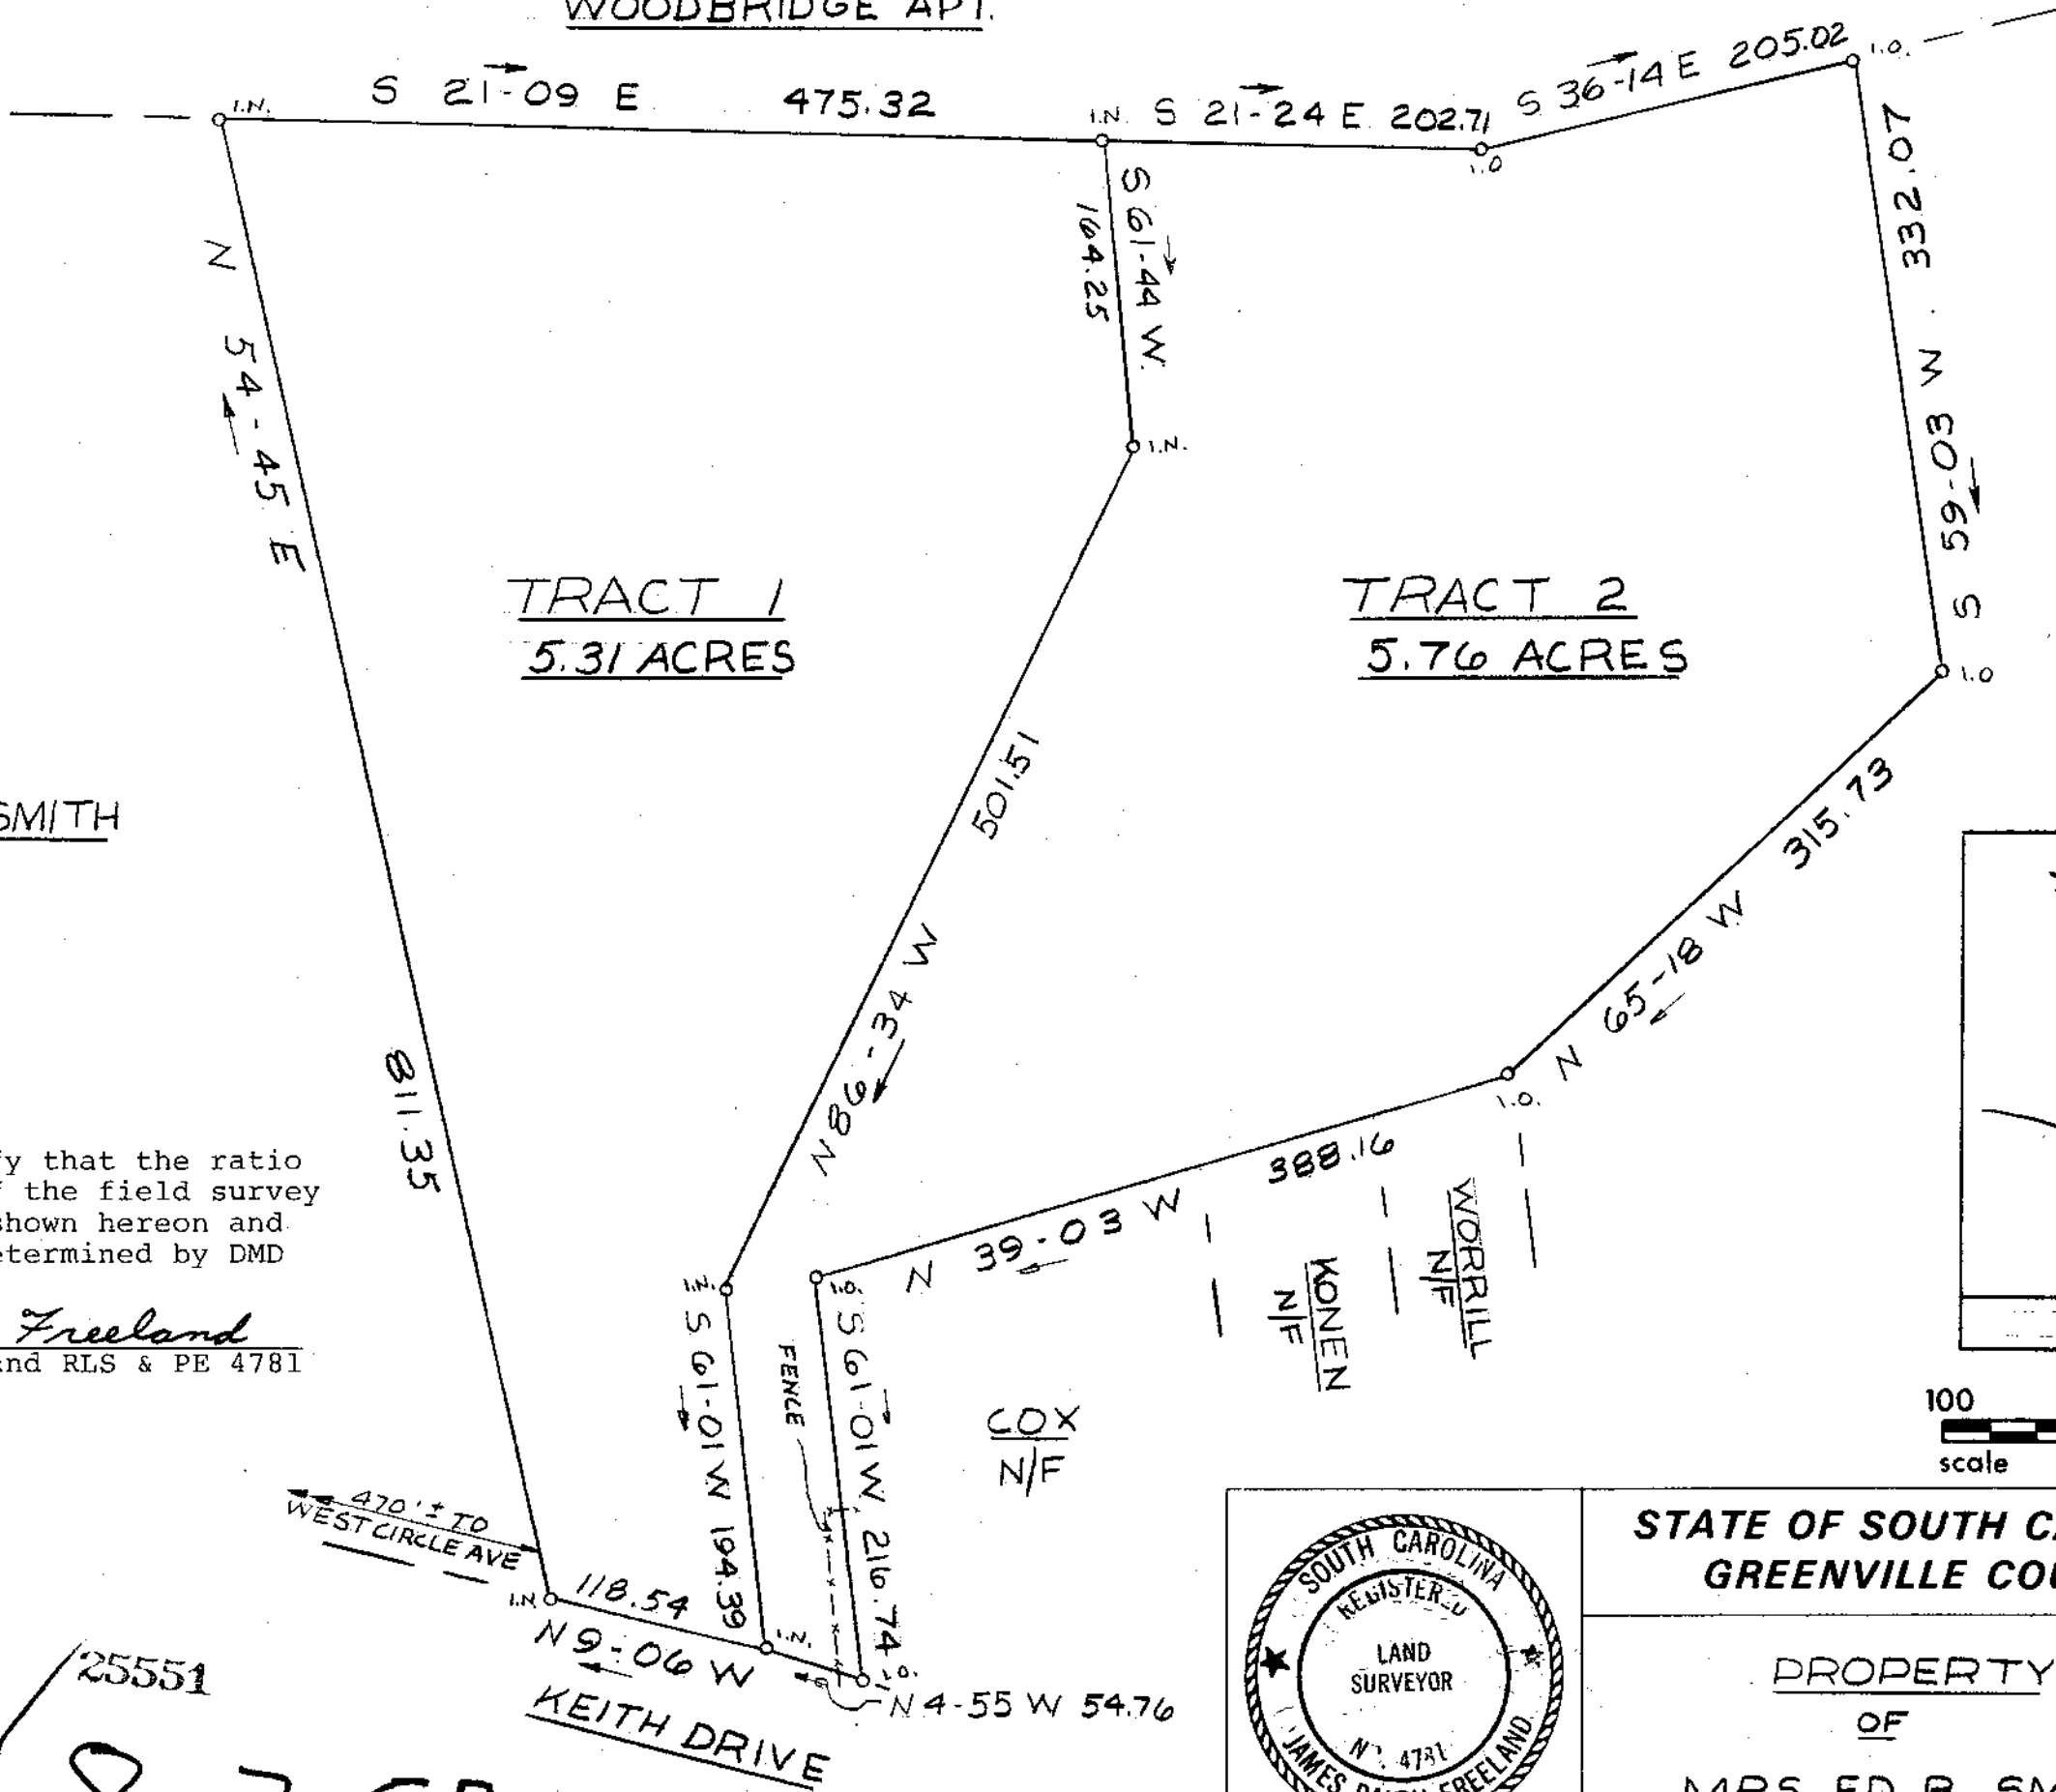

FILED  
GREENVILLE CO. S.C.  
MAY 17 11 36 AM '82  
JOHN W. WALKERSLEY  
COMM. R.M.C.

I hereby certify that the ratio of precision of the field survey is 1/5,000 as shown hereon and the area was determined by DMD Method.

*James R. Freeland*  
James R. Freeland RLS & PE 4781

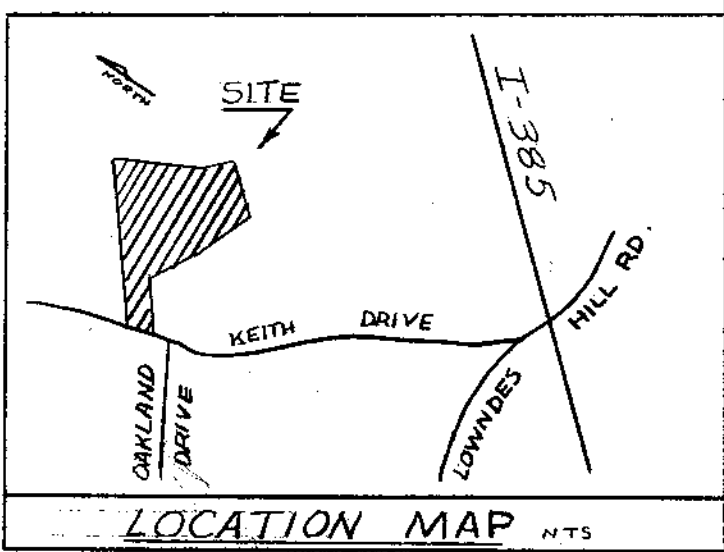

**STATE OF SOUTH CAROLINA**  
**GREENVILLE COUNTY**

**PROPERTY**  
**OF**  
**MRS. ED B. SMITH**

2 MAY 17 82

**FREELAND & ASSOCIATES**  
Engineers • Land Surveyors  
GREENVILLE, S.C.

SURVEY **LT**  
DRAWN **HES**  
CHECK **MLC**  
SCALE 1" = 100' 5.0001  
DATE **8-14-81**  
DWG. NO. **0789**

193.3-2-213

25551  
8-2-57

MICROFILMED