



MICROFILMED

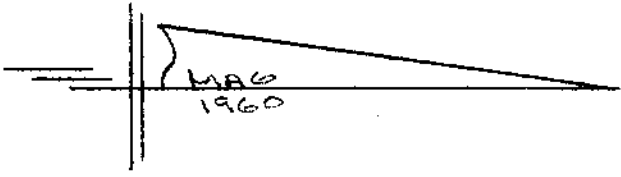

NOTE: CREEK LINE & LINE "A" NOT SURVEYED. INFO. TAKEN FROM PLAT BY J. D. BRUCE DATED 8-19-60 & REV 9-3-70. PLAT TITLED SURVEY FOR T. P. FITTS EST.

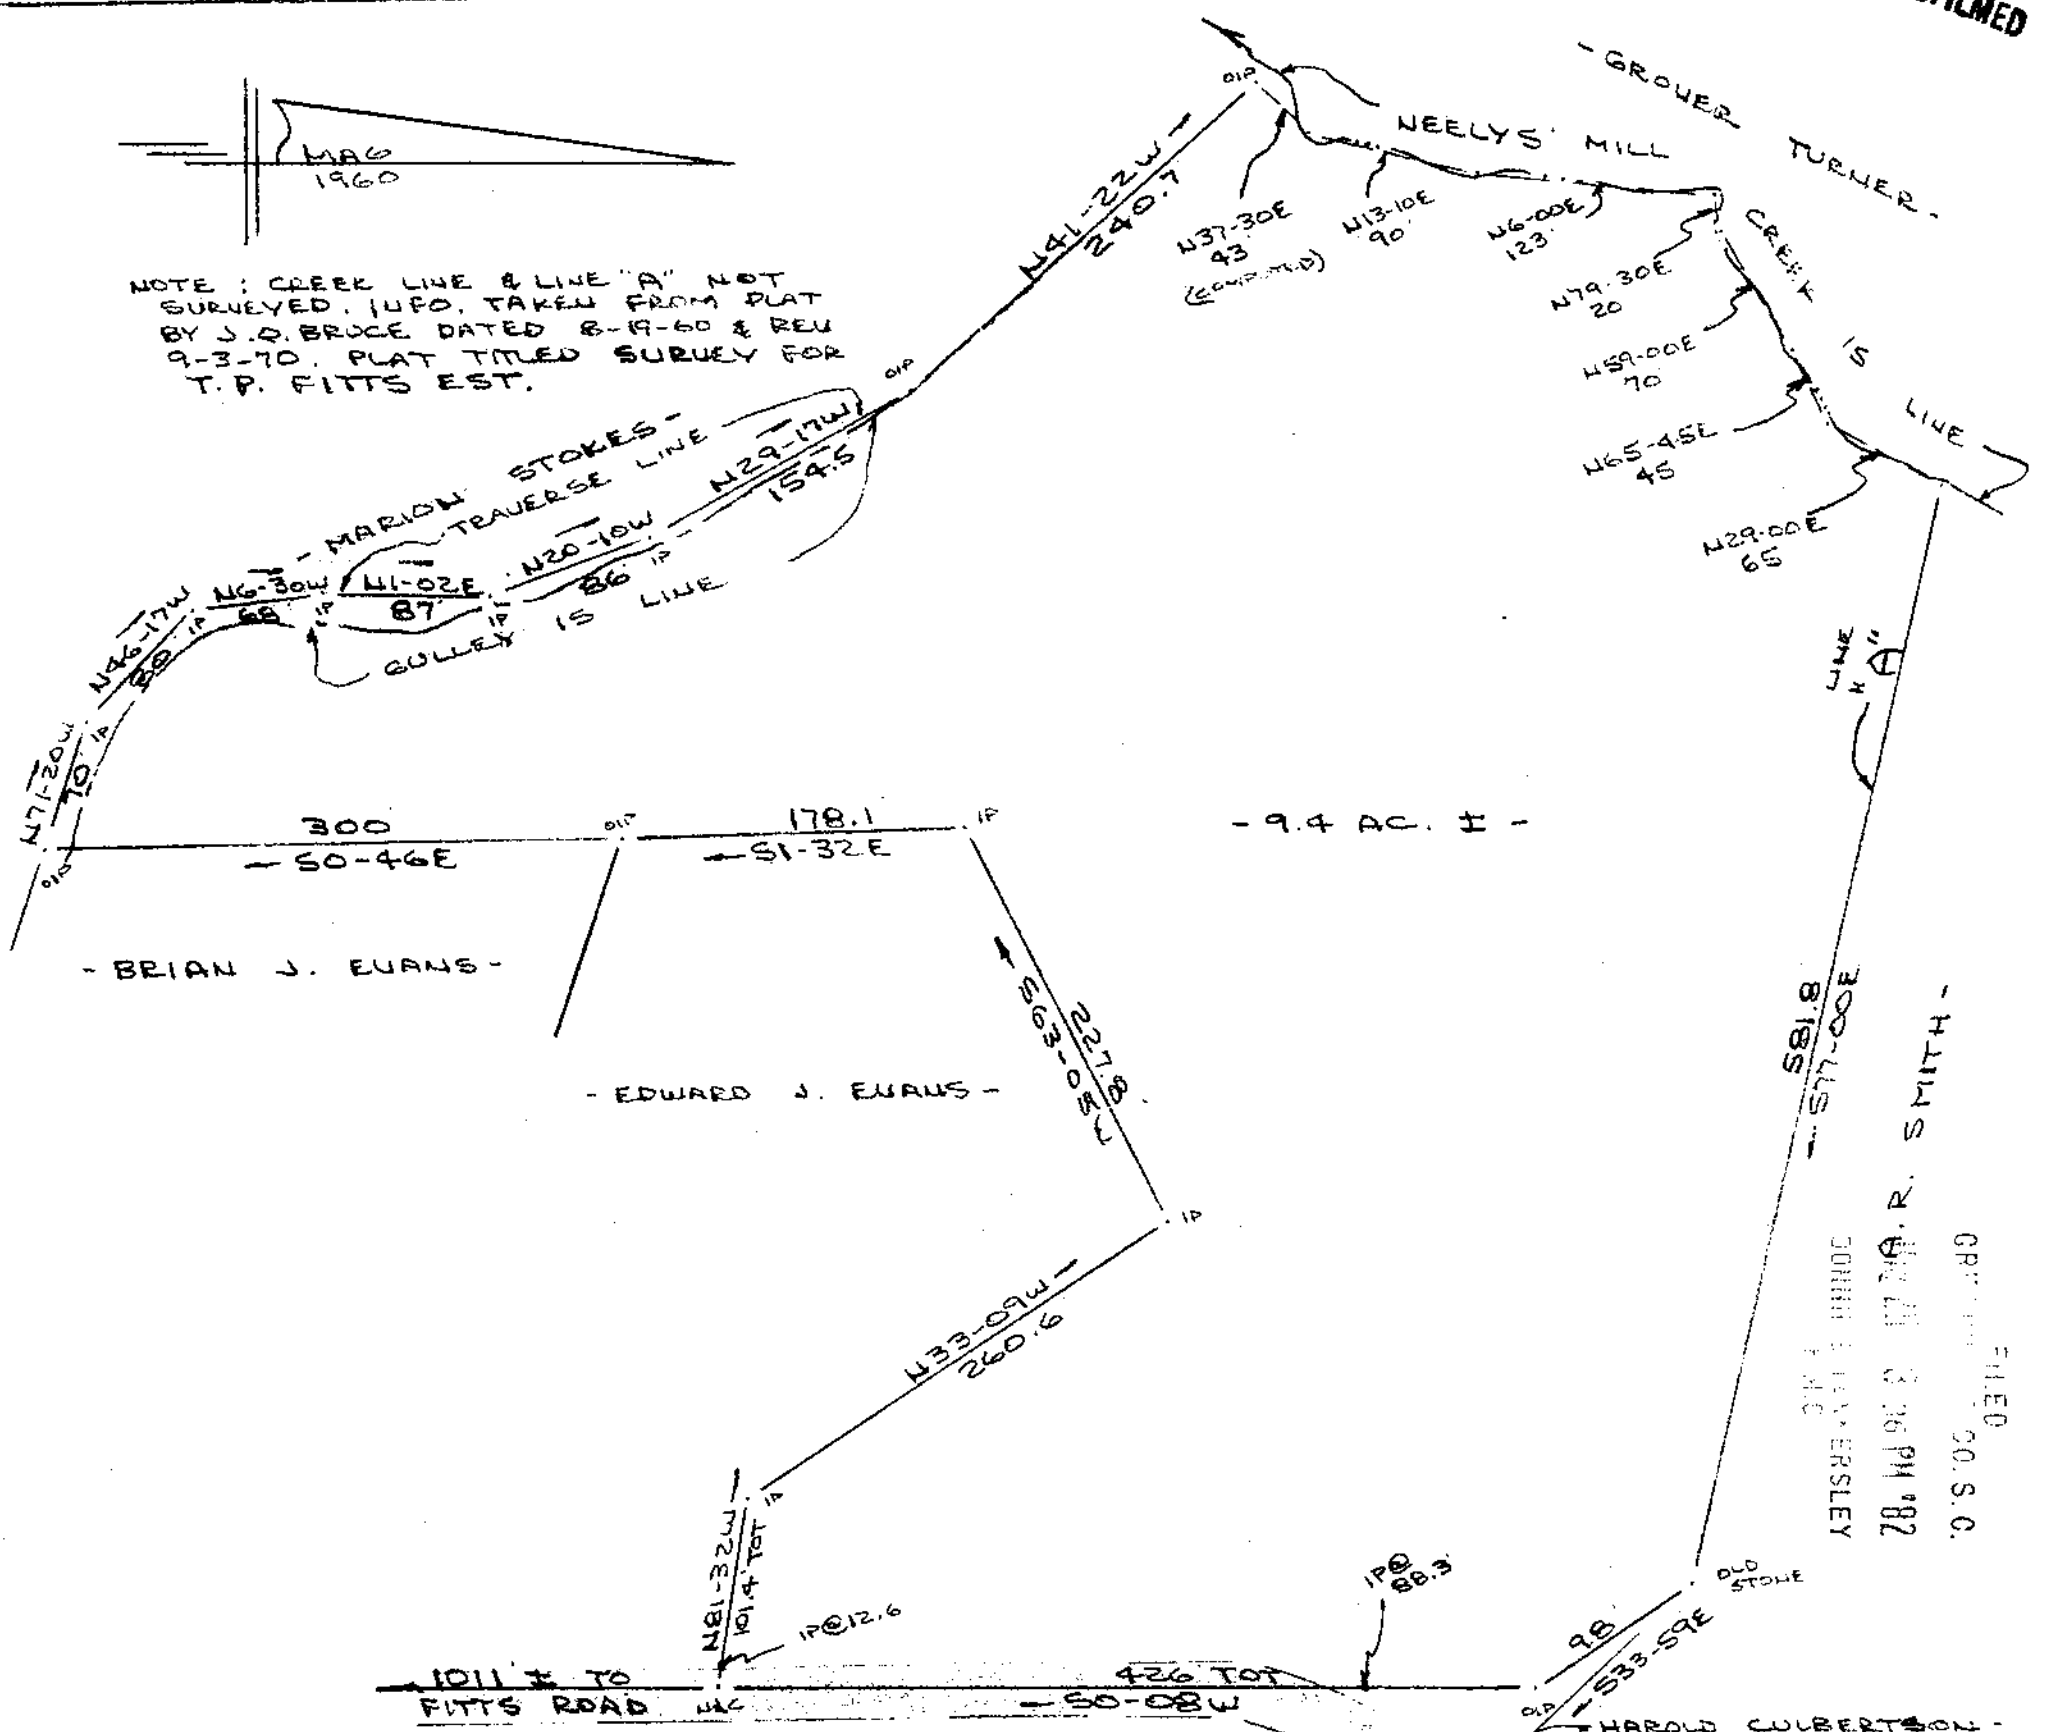

- 9.4 AC. ± -

FILED  
GREENVILLE S.C.  
JUN 13 3 36 PM '82  
JOHN E. WYERSLEY  
1 AC

1011 & TO FITTS ROAD

C & S ROAD

SURVEY FOR  
A. R. SMITH  
GREENVILLE COUNTY, S.C.  
SCALE: 1"=100' 13 MAY 1982



I Certify that the above is a true and correct copy

1/2500

R R. Briley 8-2-66

CAROLINA SURVEYING CO. 2 MY 25 82 223  
112 MAINLY ST.  
GREENVILLE, S.C.

LOCATION MAP  
NO SCALE

MAY 25 1982

630.1-1-PT 1.3

1-200

239/73