

GOSNELL

S 62° 45' E

125.0'

I.P.

STK.

0.57 AC.

GOSNELL

N 27° 35' E

200.0'

200.0'

GOSNELL

S 27° 35' W

I.P. AT 78.0'

I.P. AT 170.0'

I.P. AT 25.0'

OLD N.B.C.

154.21'

N.B.C.

125.0'

N.B.C.

N 62° 45' W

JORDAN RD. (S.C. RD. S-23-277)

8-2-87

28112

FILED  
GREENVILLE S.C.  
JUN 15 11 02 PM '82  
DORRIS J. JAMES/SLEY  
S.M.C.

I CERTIFY THAT THE RATIO OF PRECISION OF THE FIELD SURVEY IS 1/5000 AS SHOWN HEREON AND THE AREAS WERE DETERMINED BY THE D. M. D. METHOD OF AREA CALCULATION.

*D. Wolfe*

SURVEY FOR

**DOROTHY G. WHITE**

LOCATED NEAR PLEASANT HILL BAPTIST CHURCH

COUNTY:  
GREENVILLE

STATE:  
SOUTH CAROLINA


DATE: MAY 31, 1982

FIELD CHIEF  
N. L. S.


DRAWN BY  
T G W

REVISED:

SCALE 1" = 40'

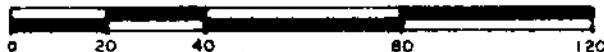

WOLFE & HUSKEY, INC. - ENGINEERING and SURVEYING  
P. O. BOX 35 - LYMAN, S. C. 29365

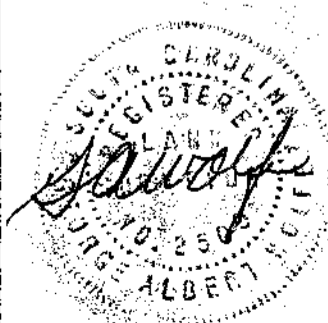

500 8 40091801

81-10-97