
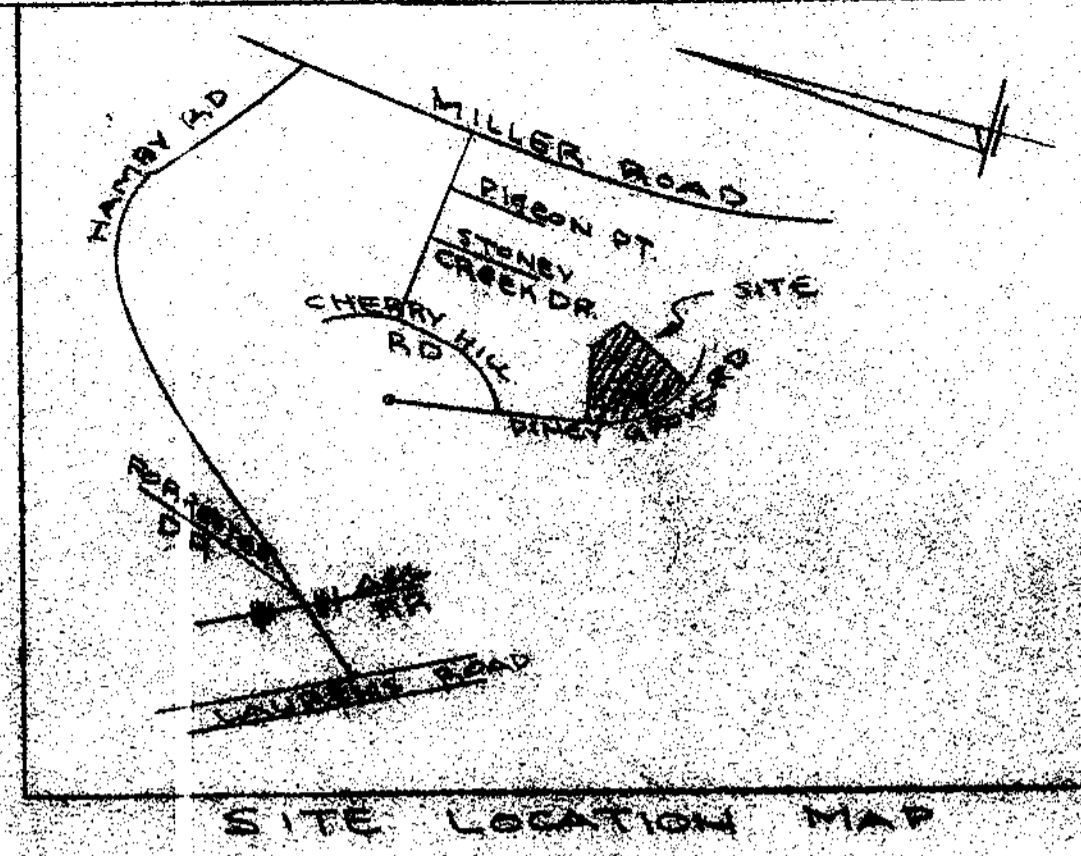


FILED  
 GREENVILLE S.C.  
 MAR 31 7 58 PM '82  
 DONNIE S. TANKERSLEY  
 R.H.C.

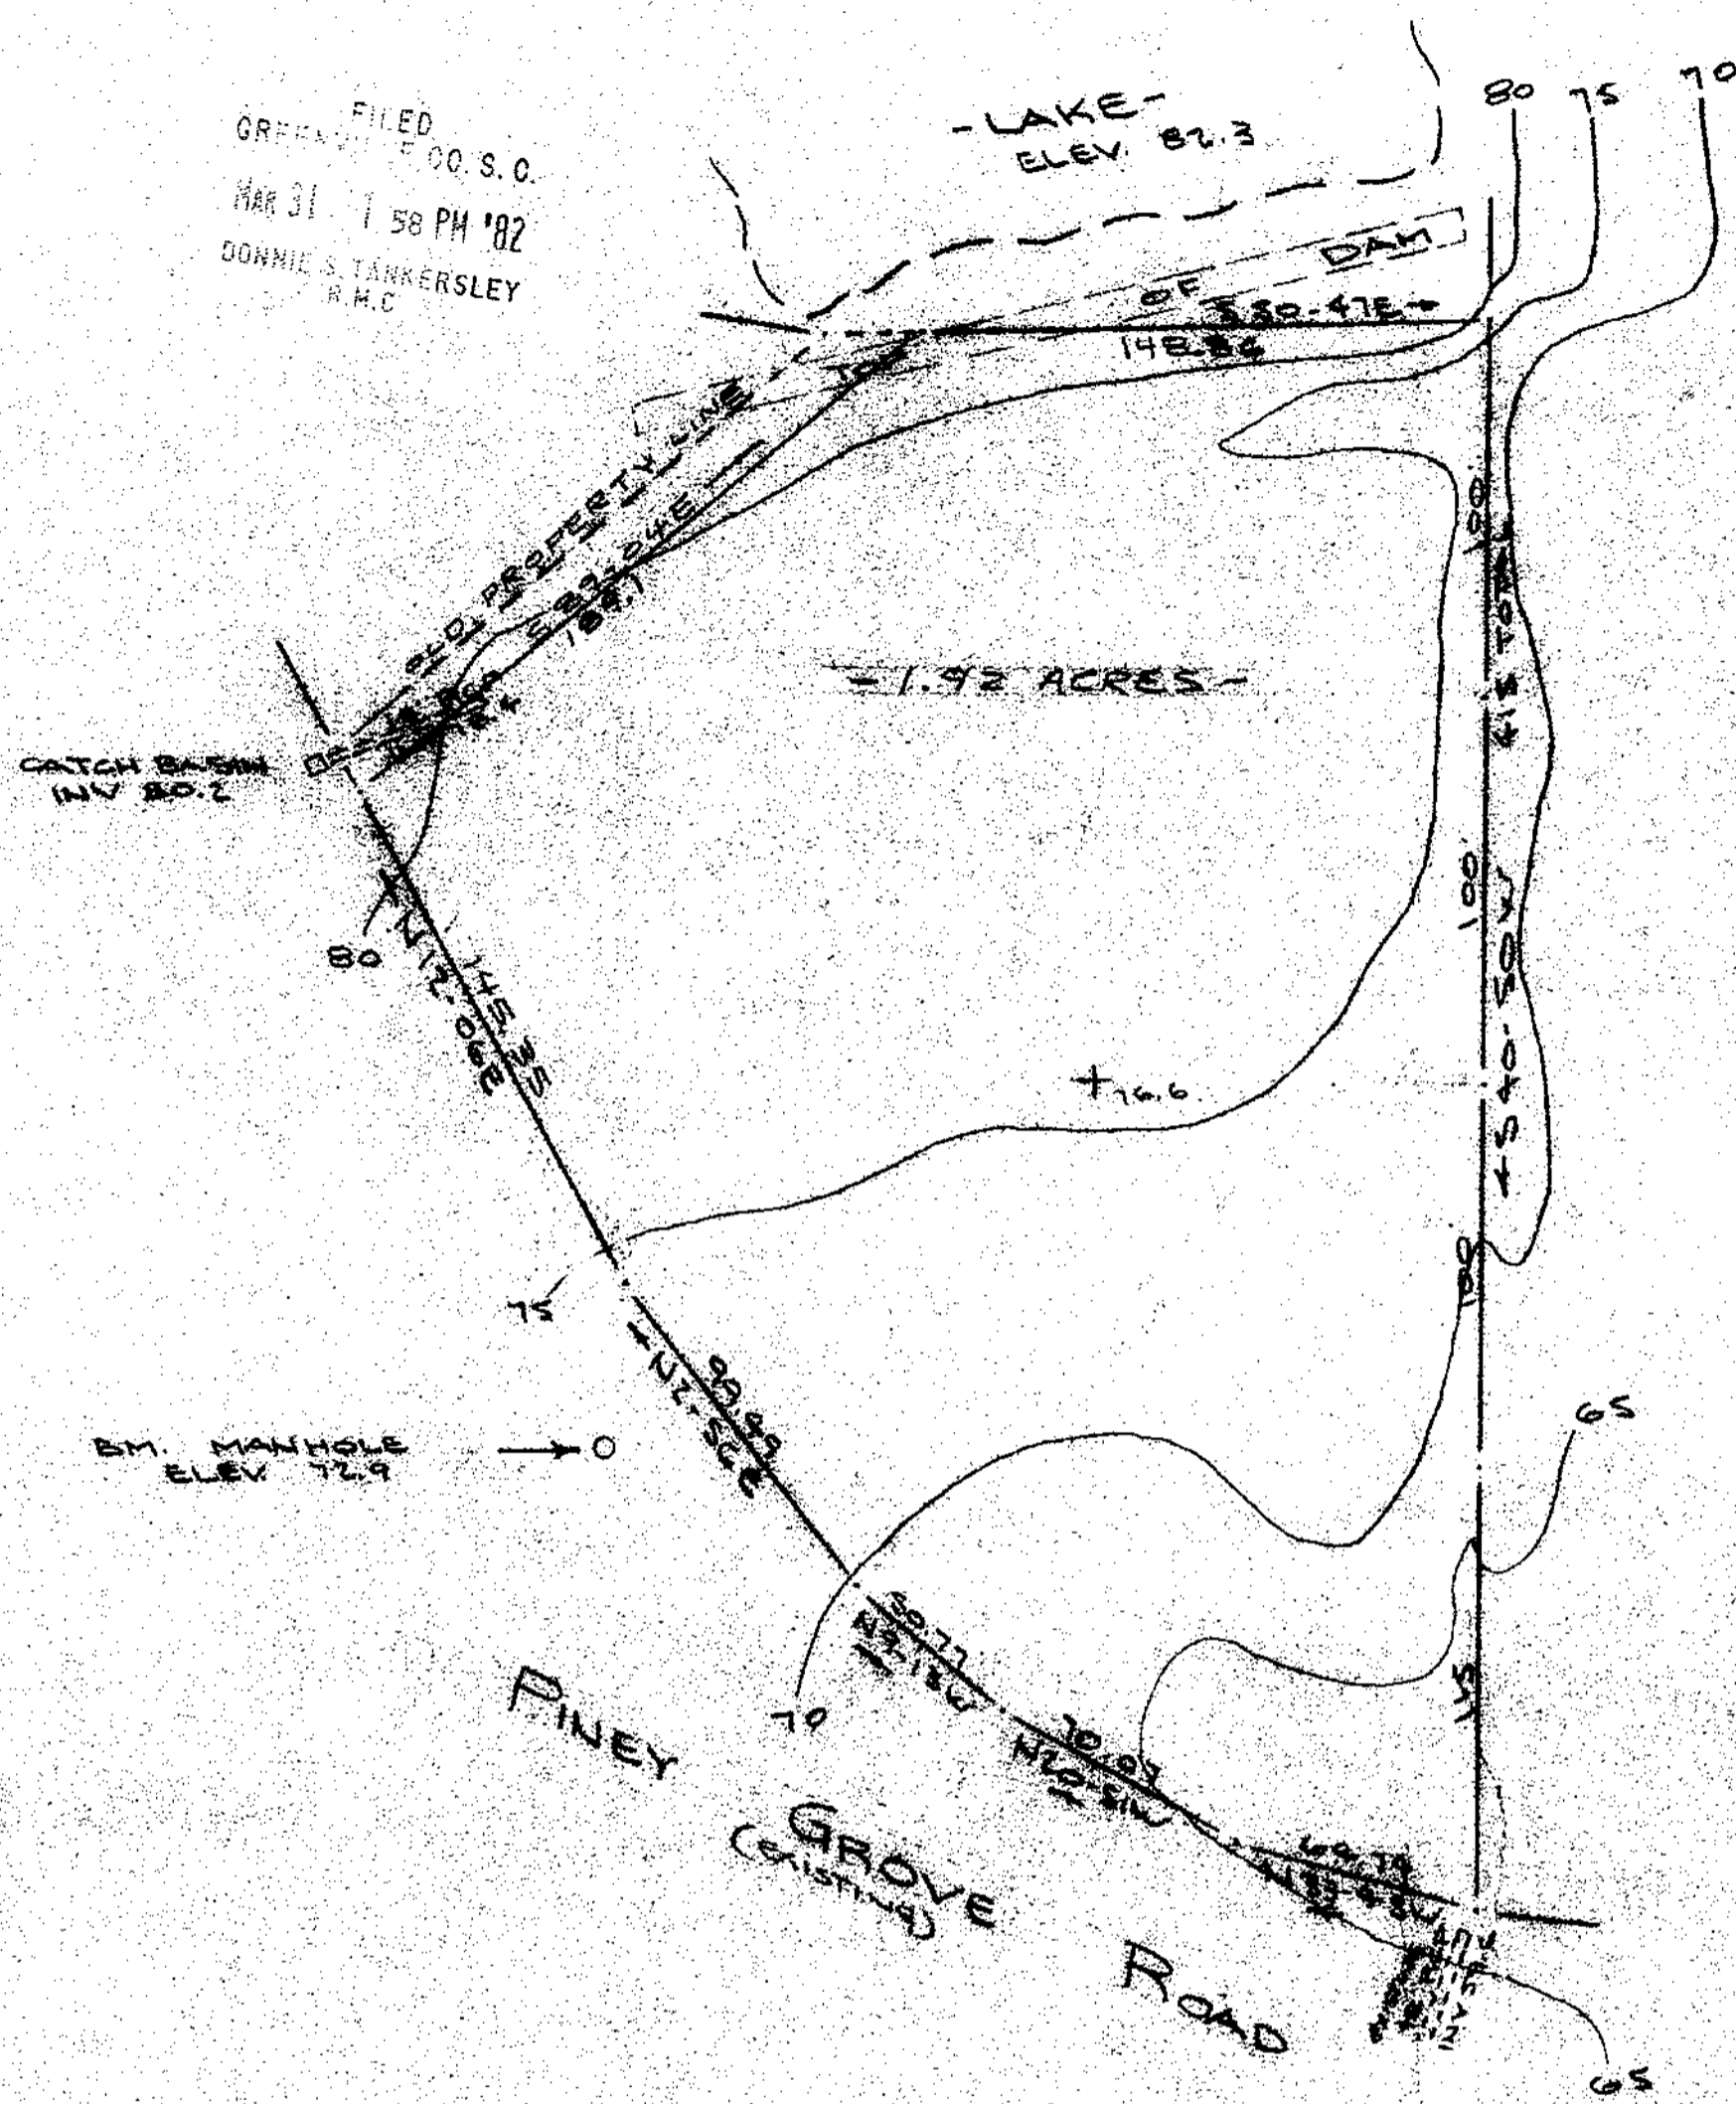

PARTIAL SURVEY FOR  
**FORRESTER WOODS RECREATIONAL CENTER, INC.**  
 MAULDIN, SOUTH CAROLINA  
 SCALE: 1" = 50'

MAR 31 1982

15 NOV 1979  
 REV. 16 FEB 1982

21898

9-A-9 ✓

I Certify that the Ratio of Precision of the Field Survey  
 is  $1/5000 \pm$  as shown hereon and that the Area  
 Determined by D.M.O. Method of Area Calculations.

CAROLINA SURVEYING Co.  
 112 HANBY ST.  
 GREENVILLE, S.C.



MICROFILMED