
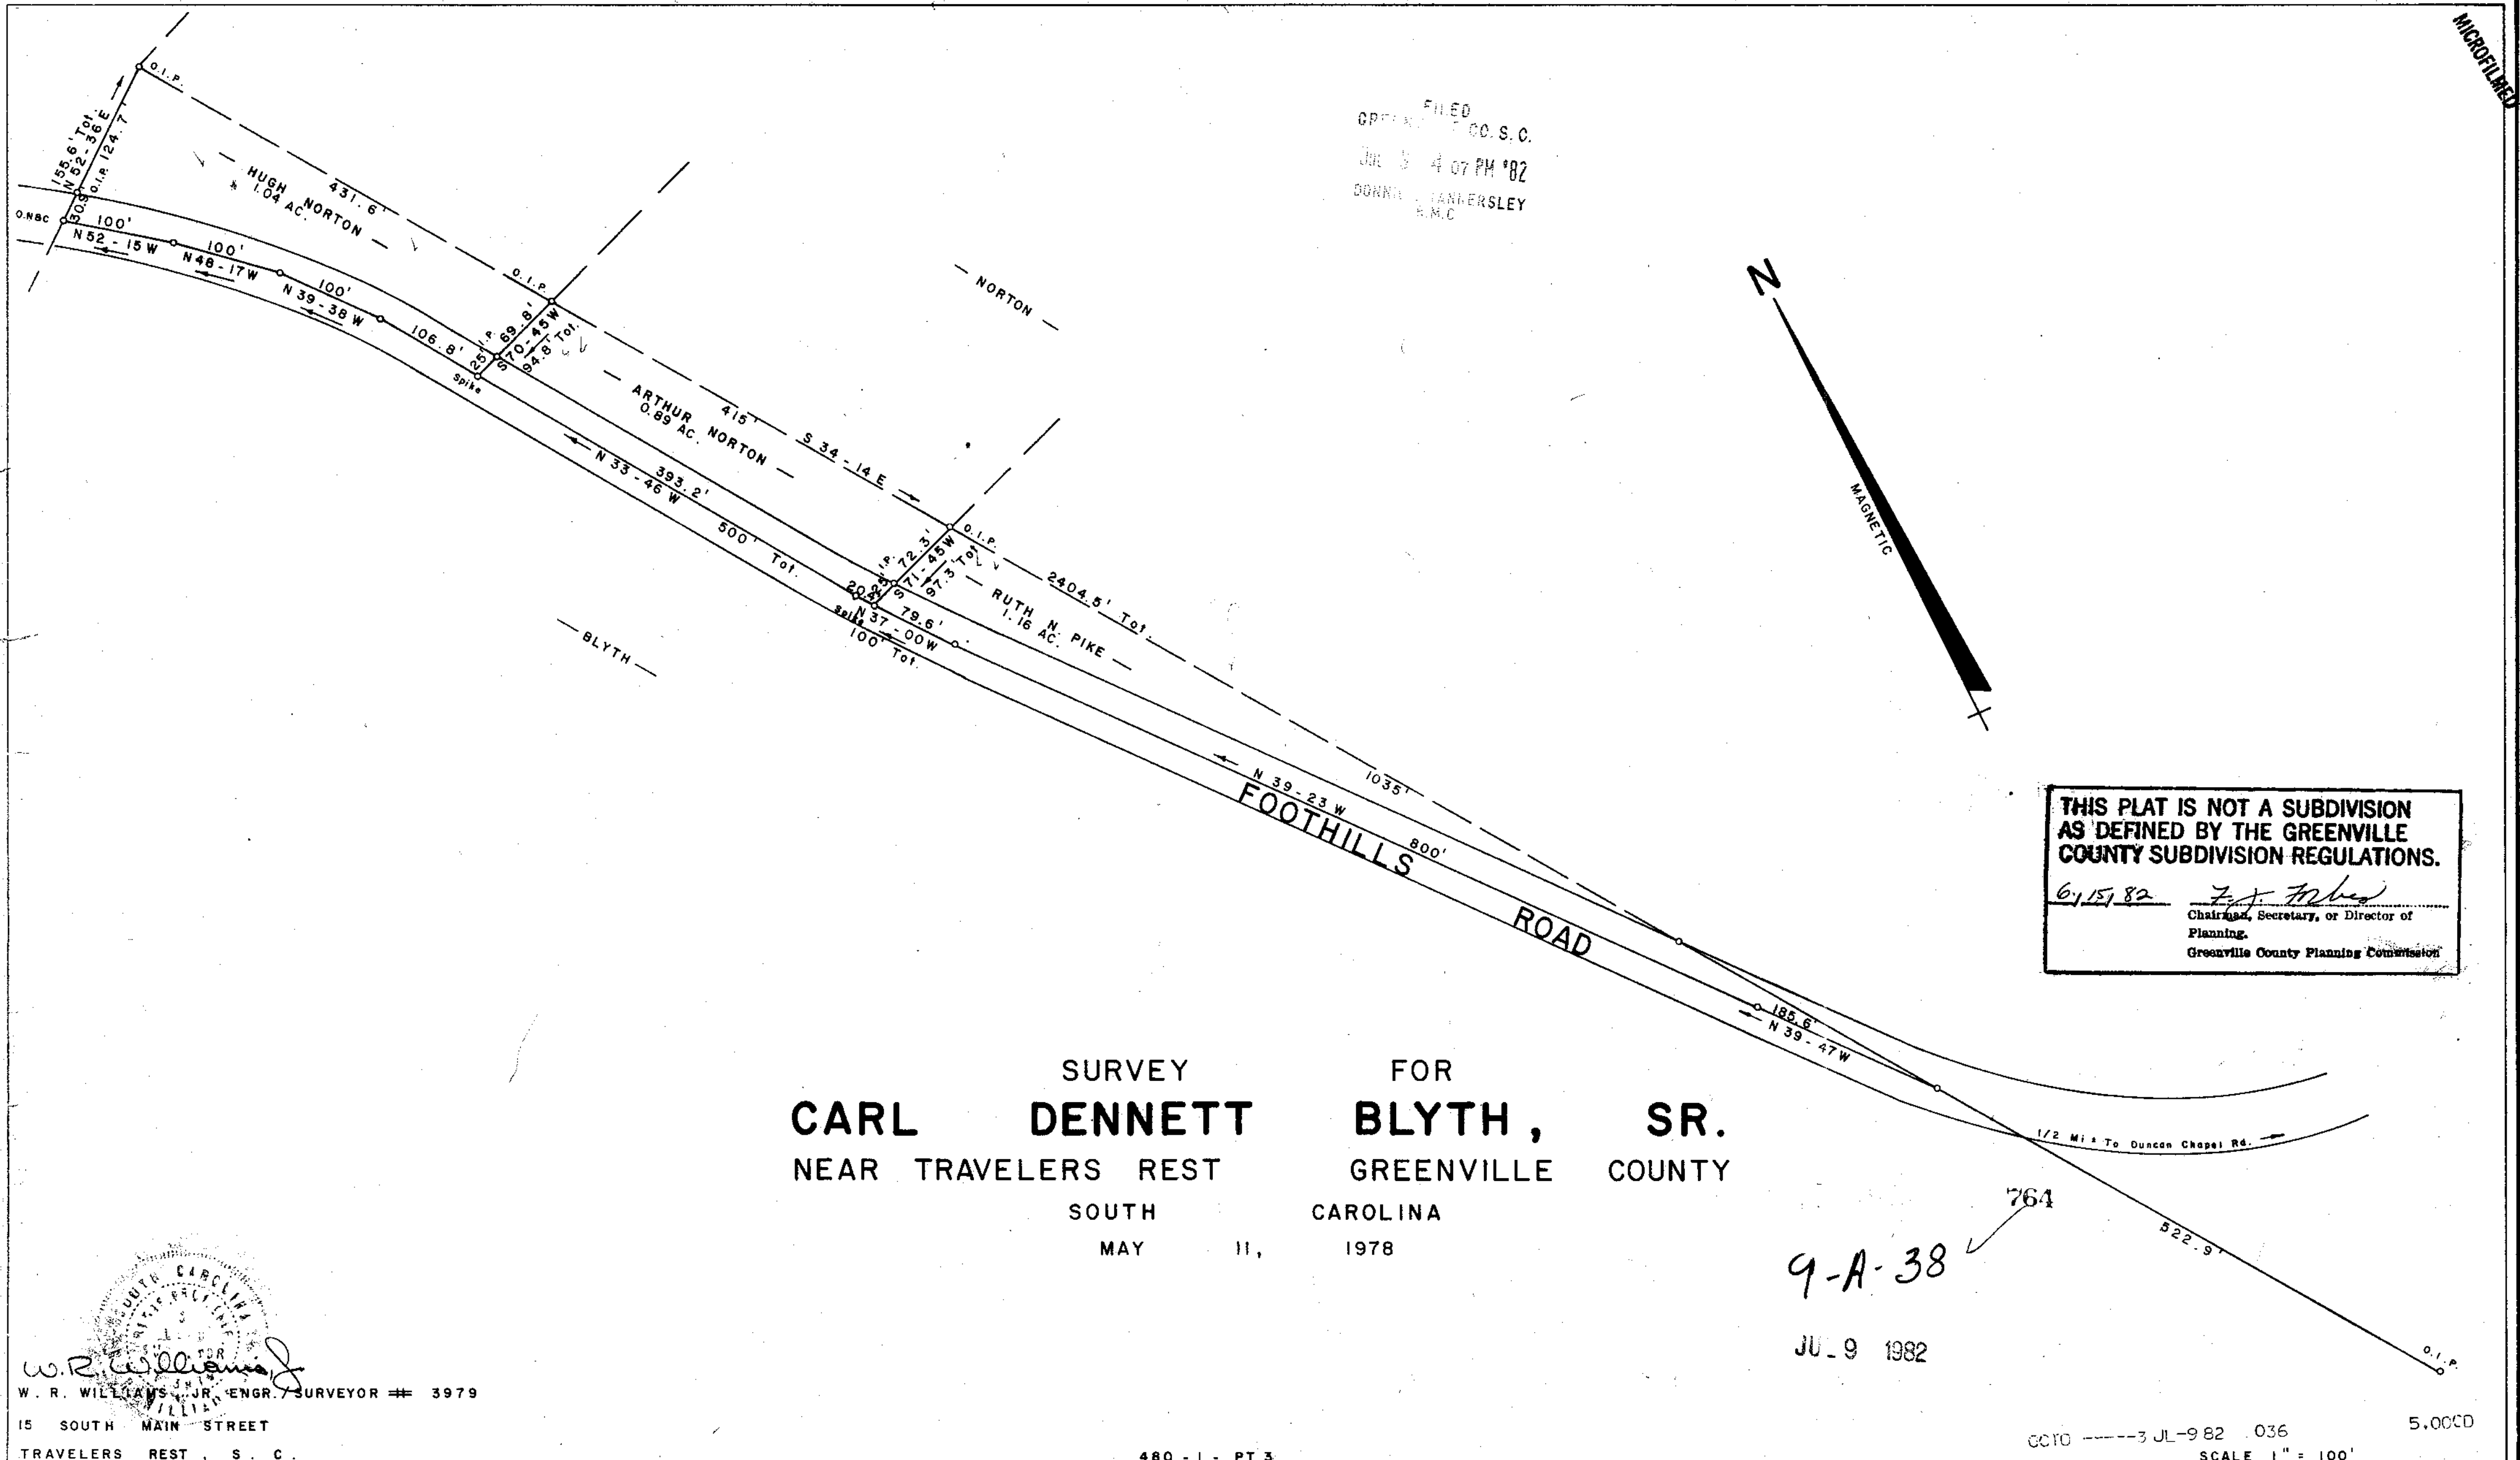


MICROFILMED

FILED
GREENVILLE CO. S. C.
JUL 5 4 07 PM '82
DONNIE TANNERSLEY
R.M.C.

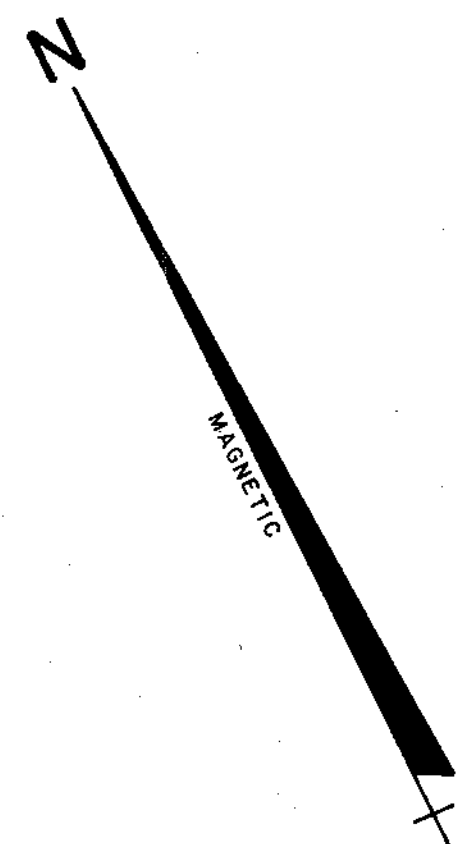

THIS PLAT IS NOT A SUBDIVISION
AS DEFINED BY THE GREENVILLE
COUNTY SUBDIVISION REGULATIONS.
6/15/82 *Z. J. Hines*
Chairman, Secretary, or Director of
Planning.
Greenville County Planning Commission

SURVEY FOR
CARL DENNETT **BLYTH, SR.**
NEAR TRAVELERS REST GREENVILLE COUNTY
SOUTH CAROLINA
MAY 11, 1978

9-A-38
JUL 9 1982

W. R. WILLIAMS, JR. ENGR. SURVEYOR # 3979
15 SOUTH MAIN STREET
TRAVELERS REST, S. C.

GC10 -----3 JUL-9 82 .036 5,0000
SCALE 1" = 100'