
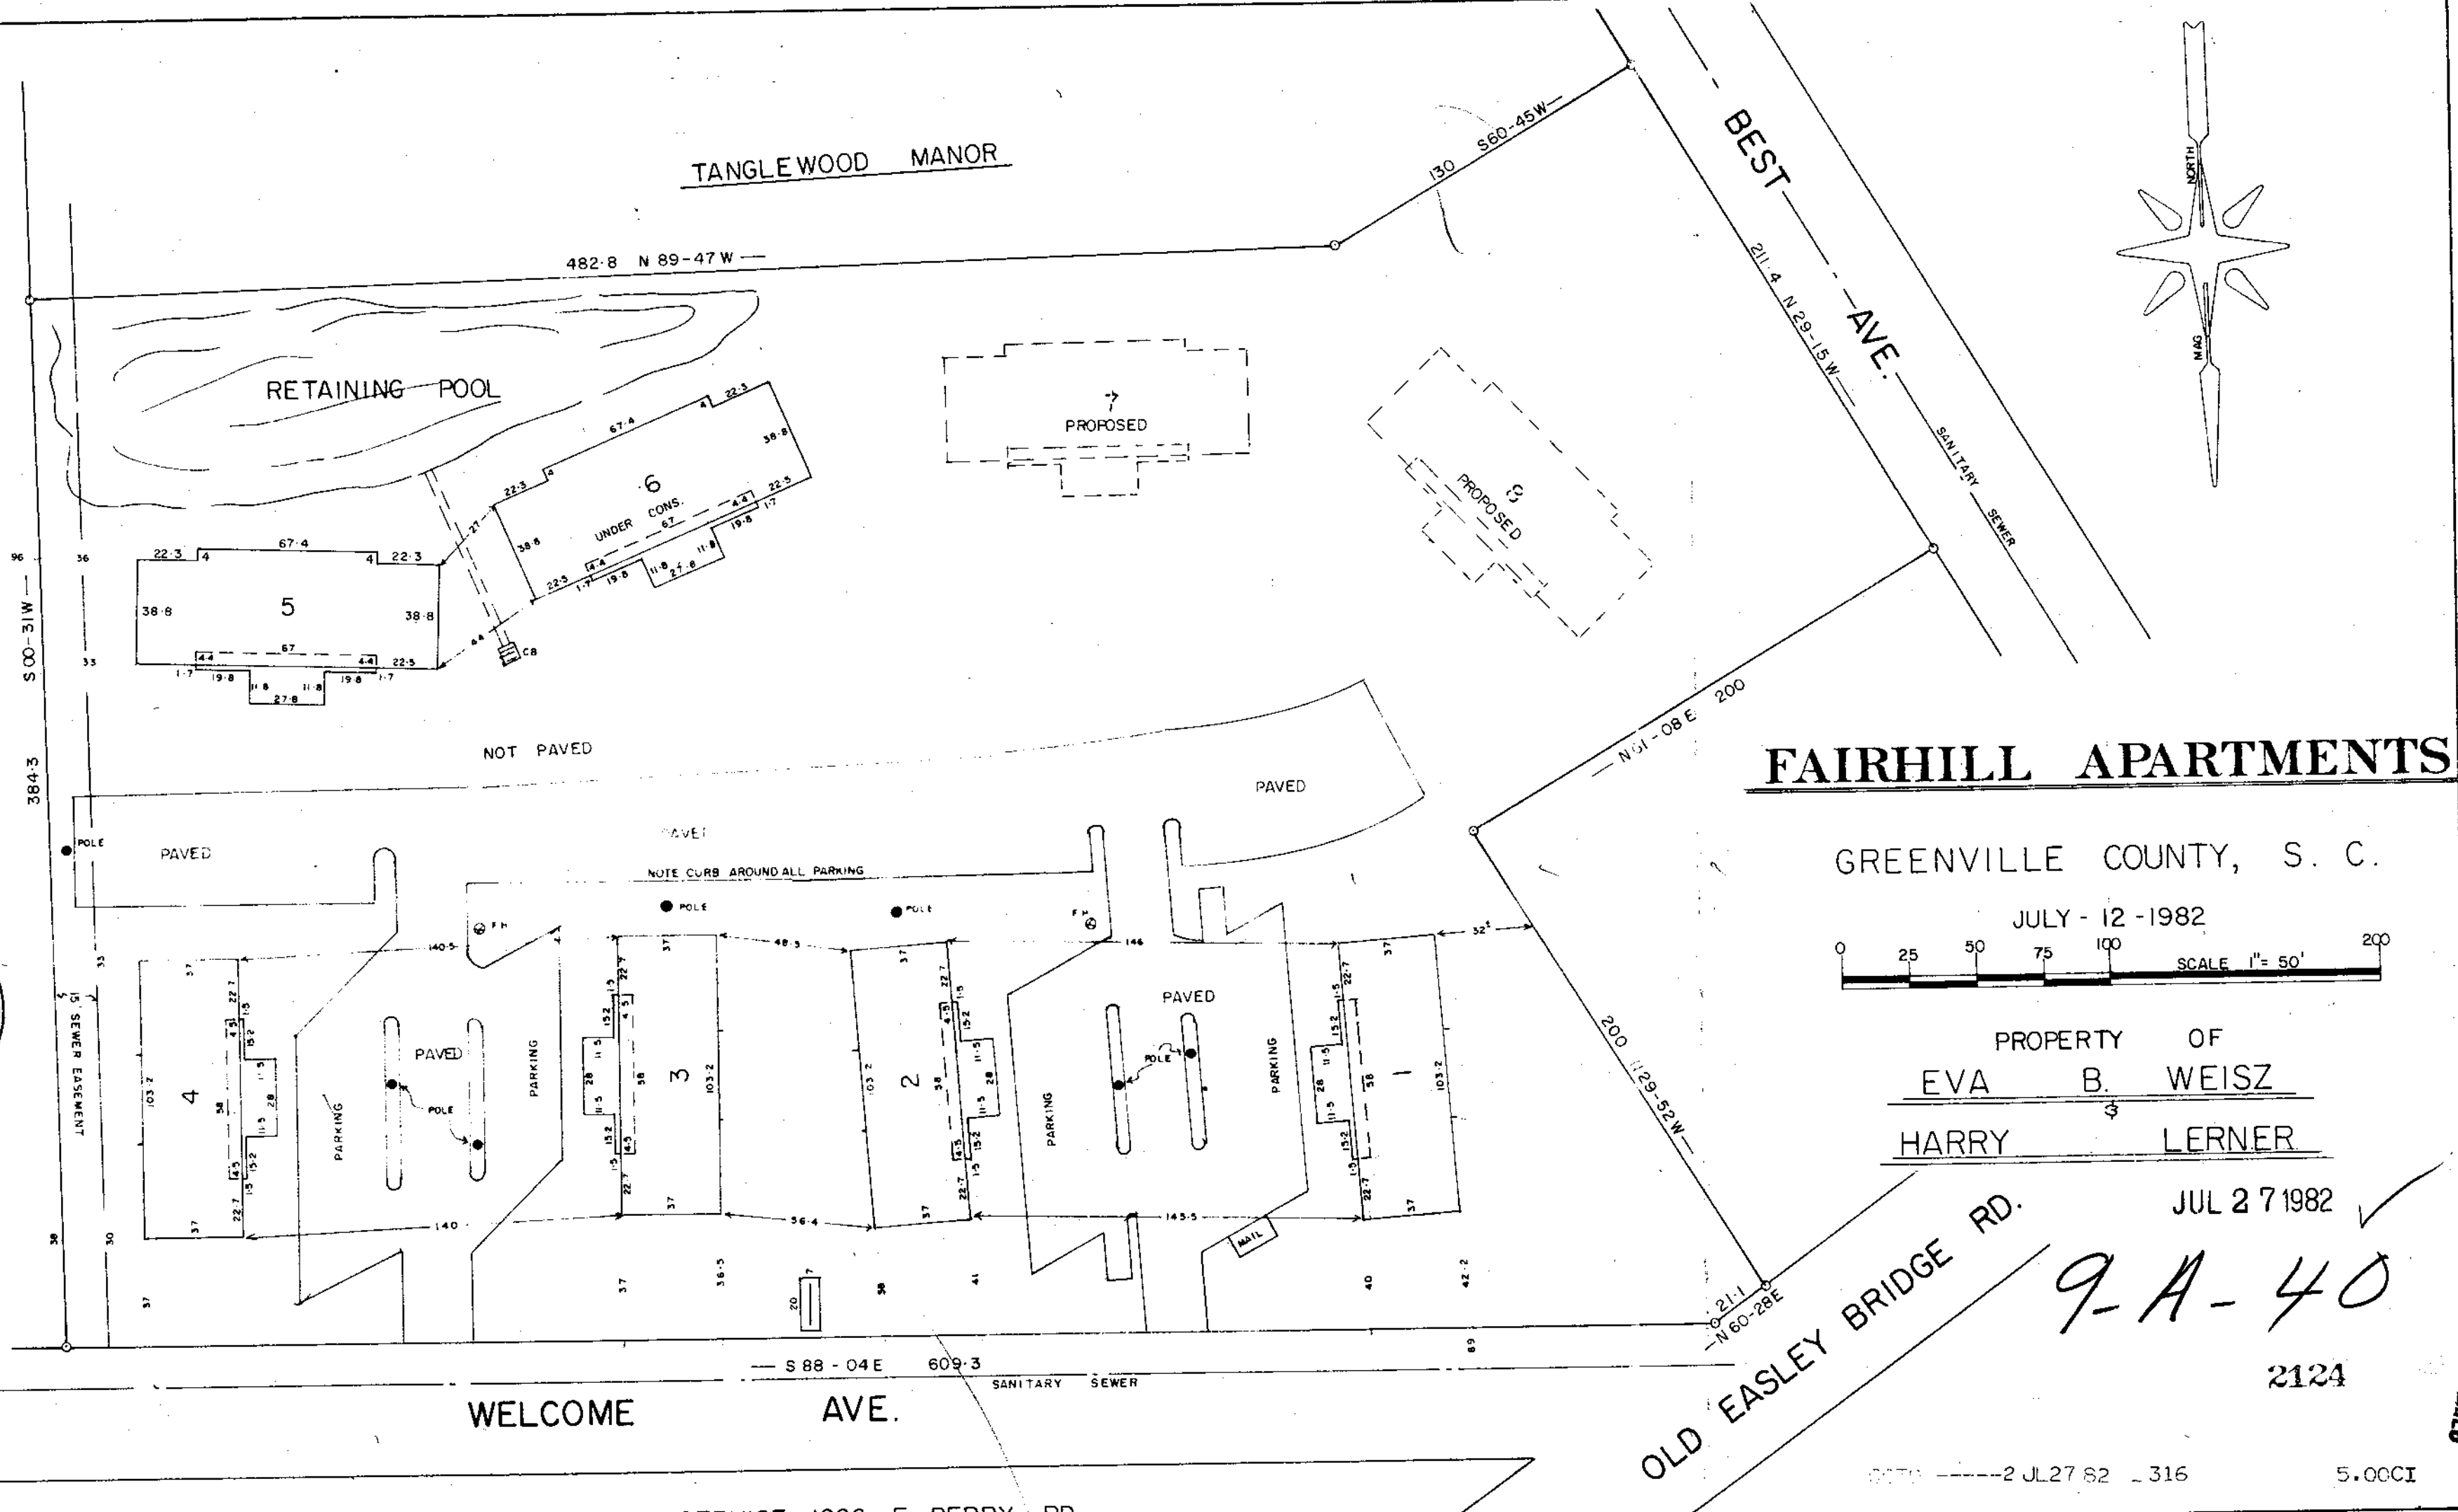


FILED  
GREENVILLE CO. S. C.  
JUL 27 10 16 AM '82  
DONNIE S. TANKERSLEY  
R.M.C.

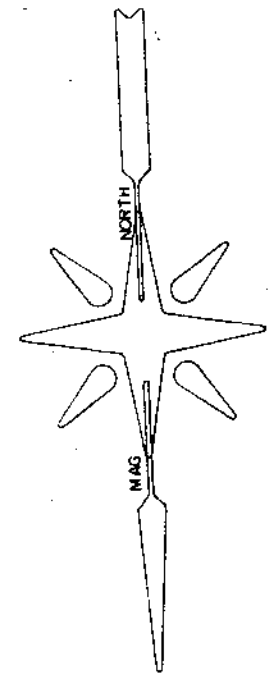

# FAIRHILL APARTMENTS

GREENVILLE COUNTY, S. C.

JULY - 12 - 1982




PROPERTY OF  
EVA B. WEISZ  
&  
HARRY LERNER

JUL 27 1982 ✓

9-A-40

2124

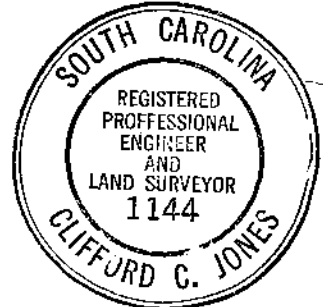

I am to certify that on the 12 day of JULY 1982, I surveyed the property shown on this plat, being  
3 of the R.M.C. Office for Greenville County, S. C., and that the property, use, walls and buildings are as shown hereon; that the buildings located on said lot do not encroach or project on adjacent streets or property; and that no adjacent buildings or walls encroach or project on said premises, and that no utility lines cross this property.

Reg. Engineer No. 1144 S.C.

MICROFILMED