


66.1
757
847

FILED
GRV
NO. S. C.
NOV 12 10 19 AM '82
DONALD W. ERSLEY
R.M.C.

CHARLBURY ST.

COLONIAL ESTATES

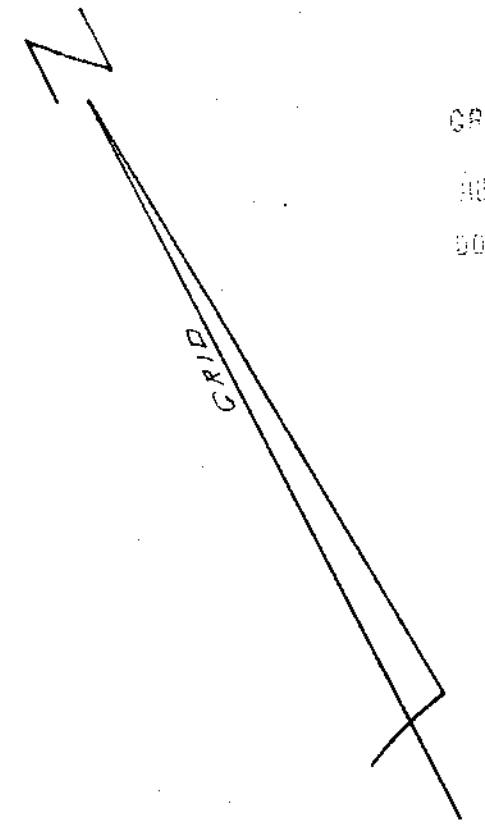

SECTION F GOWER ESTATES
N 70-04-42 E 300.68'

S 61-30-24 E 741.82'


SEWER
4.22 Acres

N 64-26-47 W 220.99'

N 48-01-47 W 150'

N 80-53-28 W 220.99'

SEC. 3 COLLINS CREEK

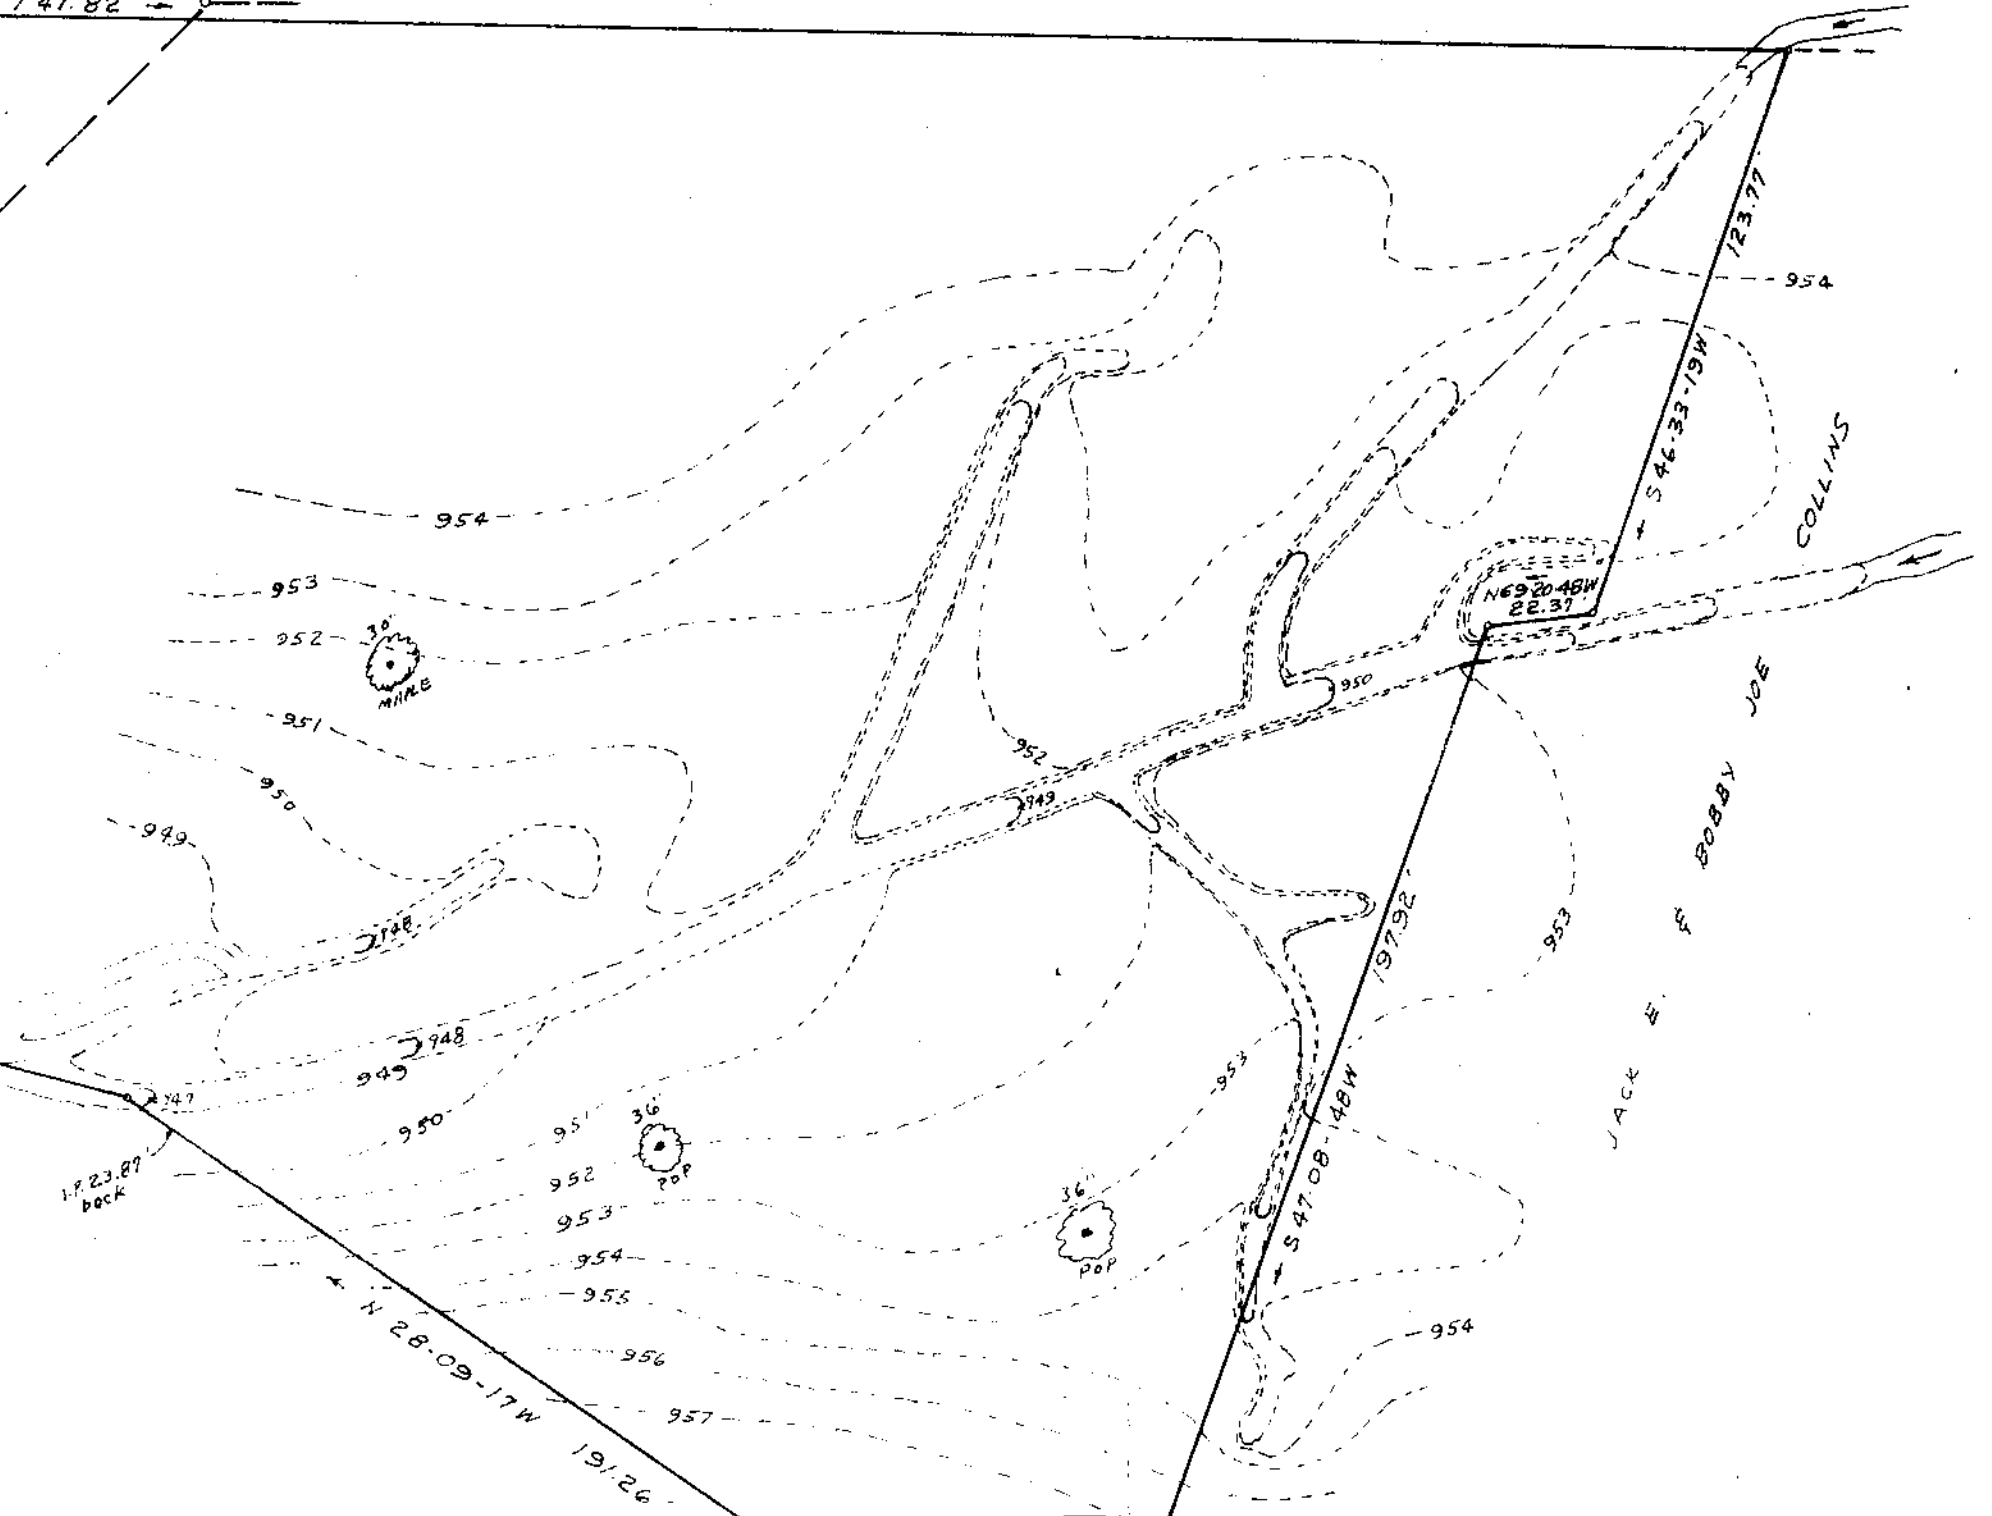


JACK E. F. BOBBY JOE
COLLINS

9-A-52 4220

AUG 9 1982

SURVEY FOR
PAUL C. AUGHTRY III
GREENVILLE S.C.
SCALE 1"=40' JULY 9, 1982

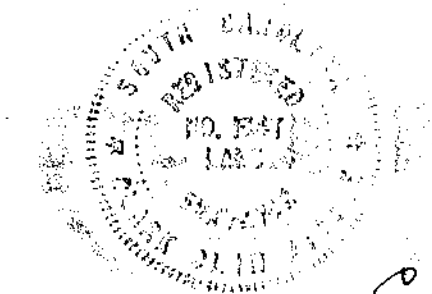

C.D. Riddell, R.S. #1347, Greenville, S.C.

PARRISH CT.