
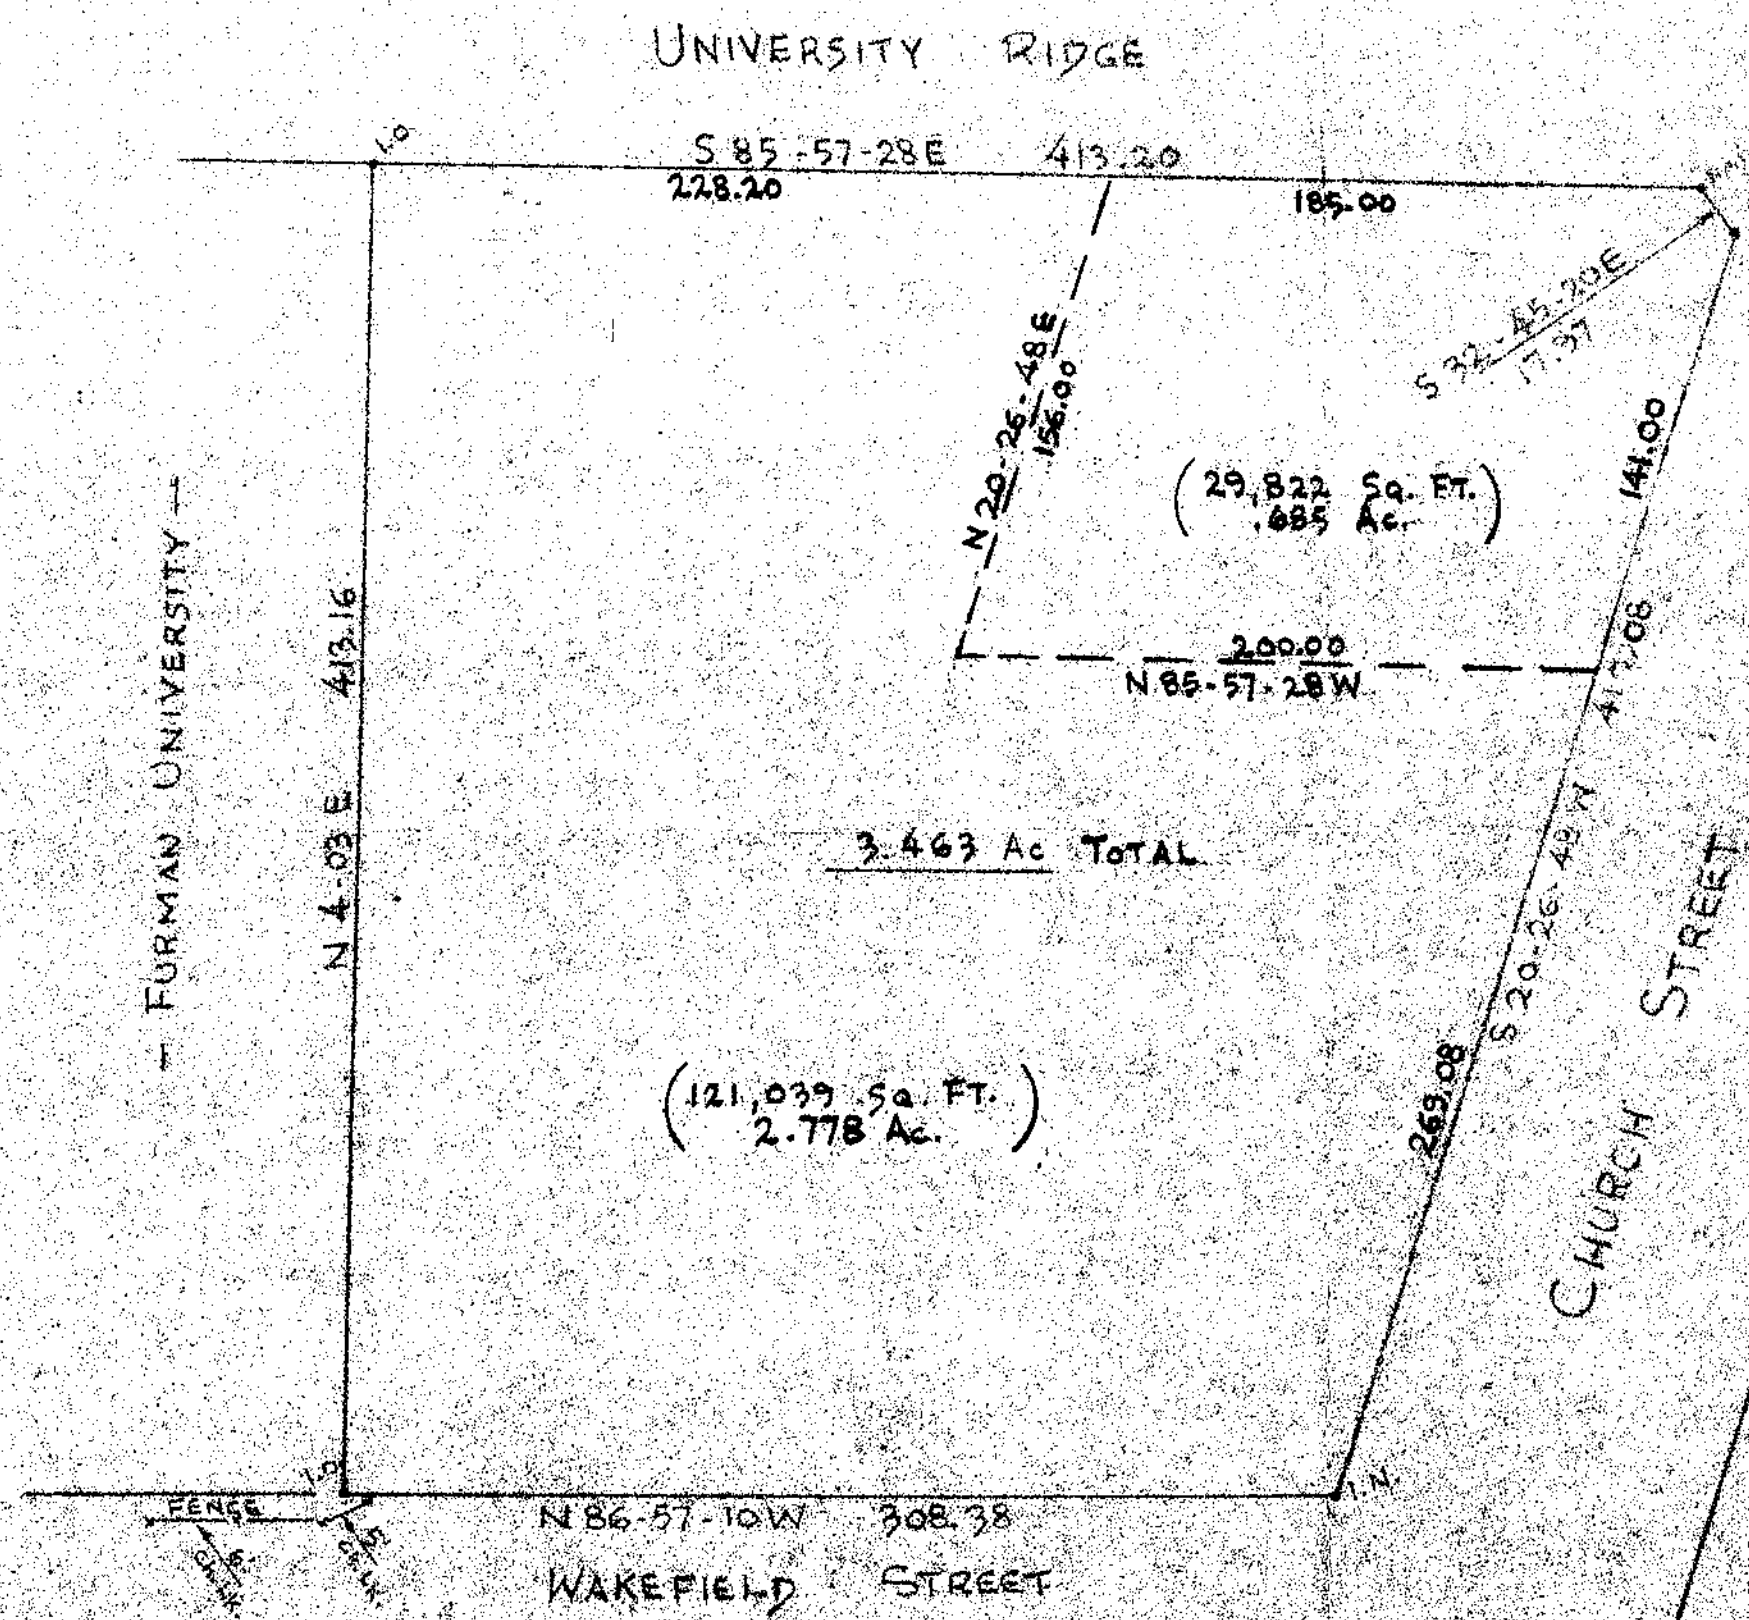
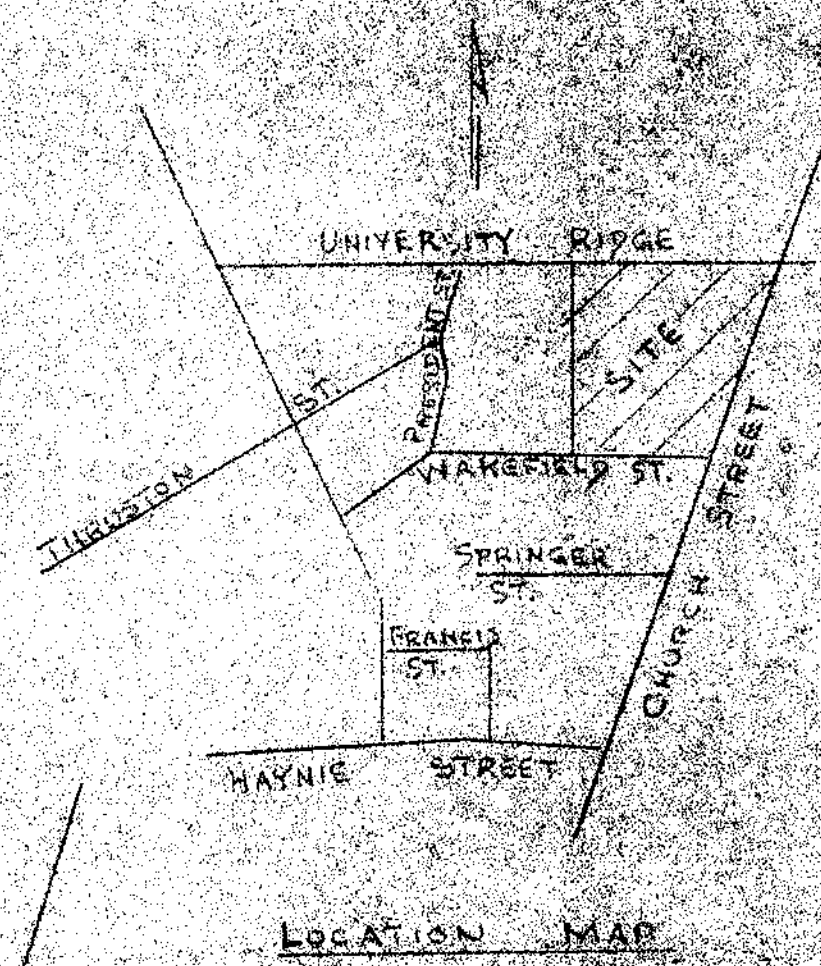


FILED
 GREENVILLE CO. S. C.
 OCT 21 4 27 PM '82
 DONNIE S. TANKERSLEY
 R.M.C.

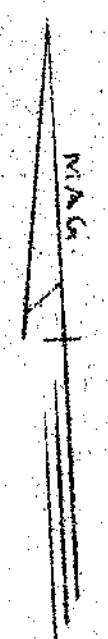

SURVEY FOR
 FURMAN UNIVERSITY
 GREENVILLE, S.C.
 SCALE 1"=60' MAR 17, 1982
 REV. 9-20-82

PIEDMONT ENGINEERS ARCHITECTS & PLANNERS
 GREENVILLE, S.C.

I HEREBY CERTIFY THAT THE RATIO
 OF PRECISION OF THE FIELD SURVEY
 IS AS SHOWN AND THE AREA
 WAS DETERMINED BY DMD METHOD

9750

OCT 21 1982

9-A-79

LAND SURVEYOR S. No. 3326

2001-08-108
 10001

UNRECORDED