
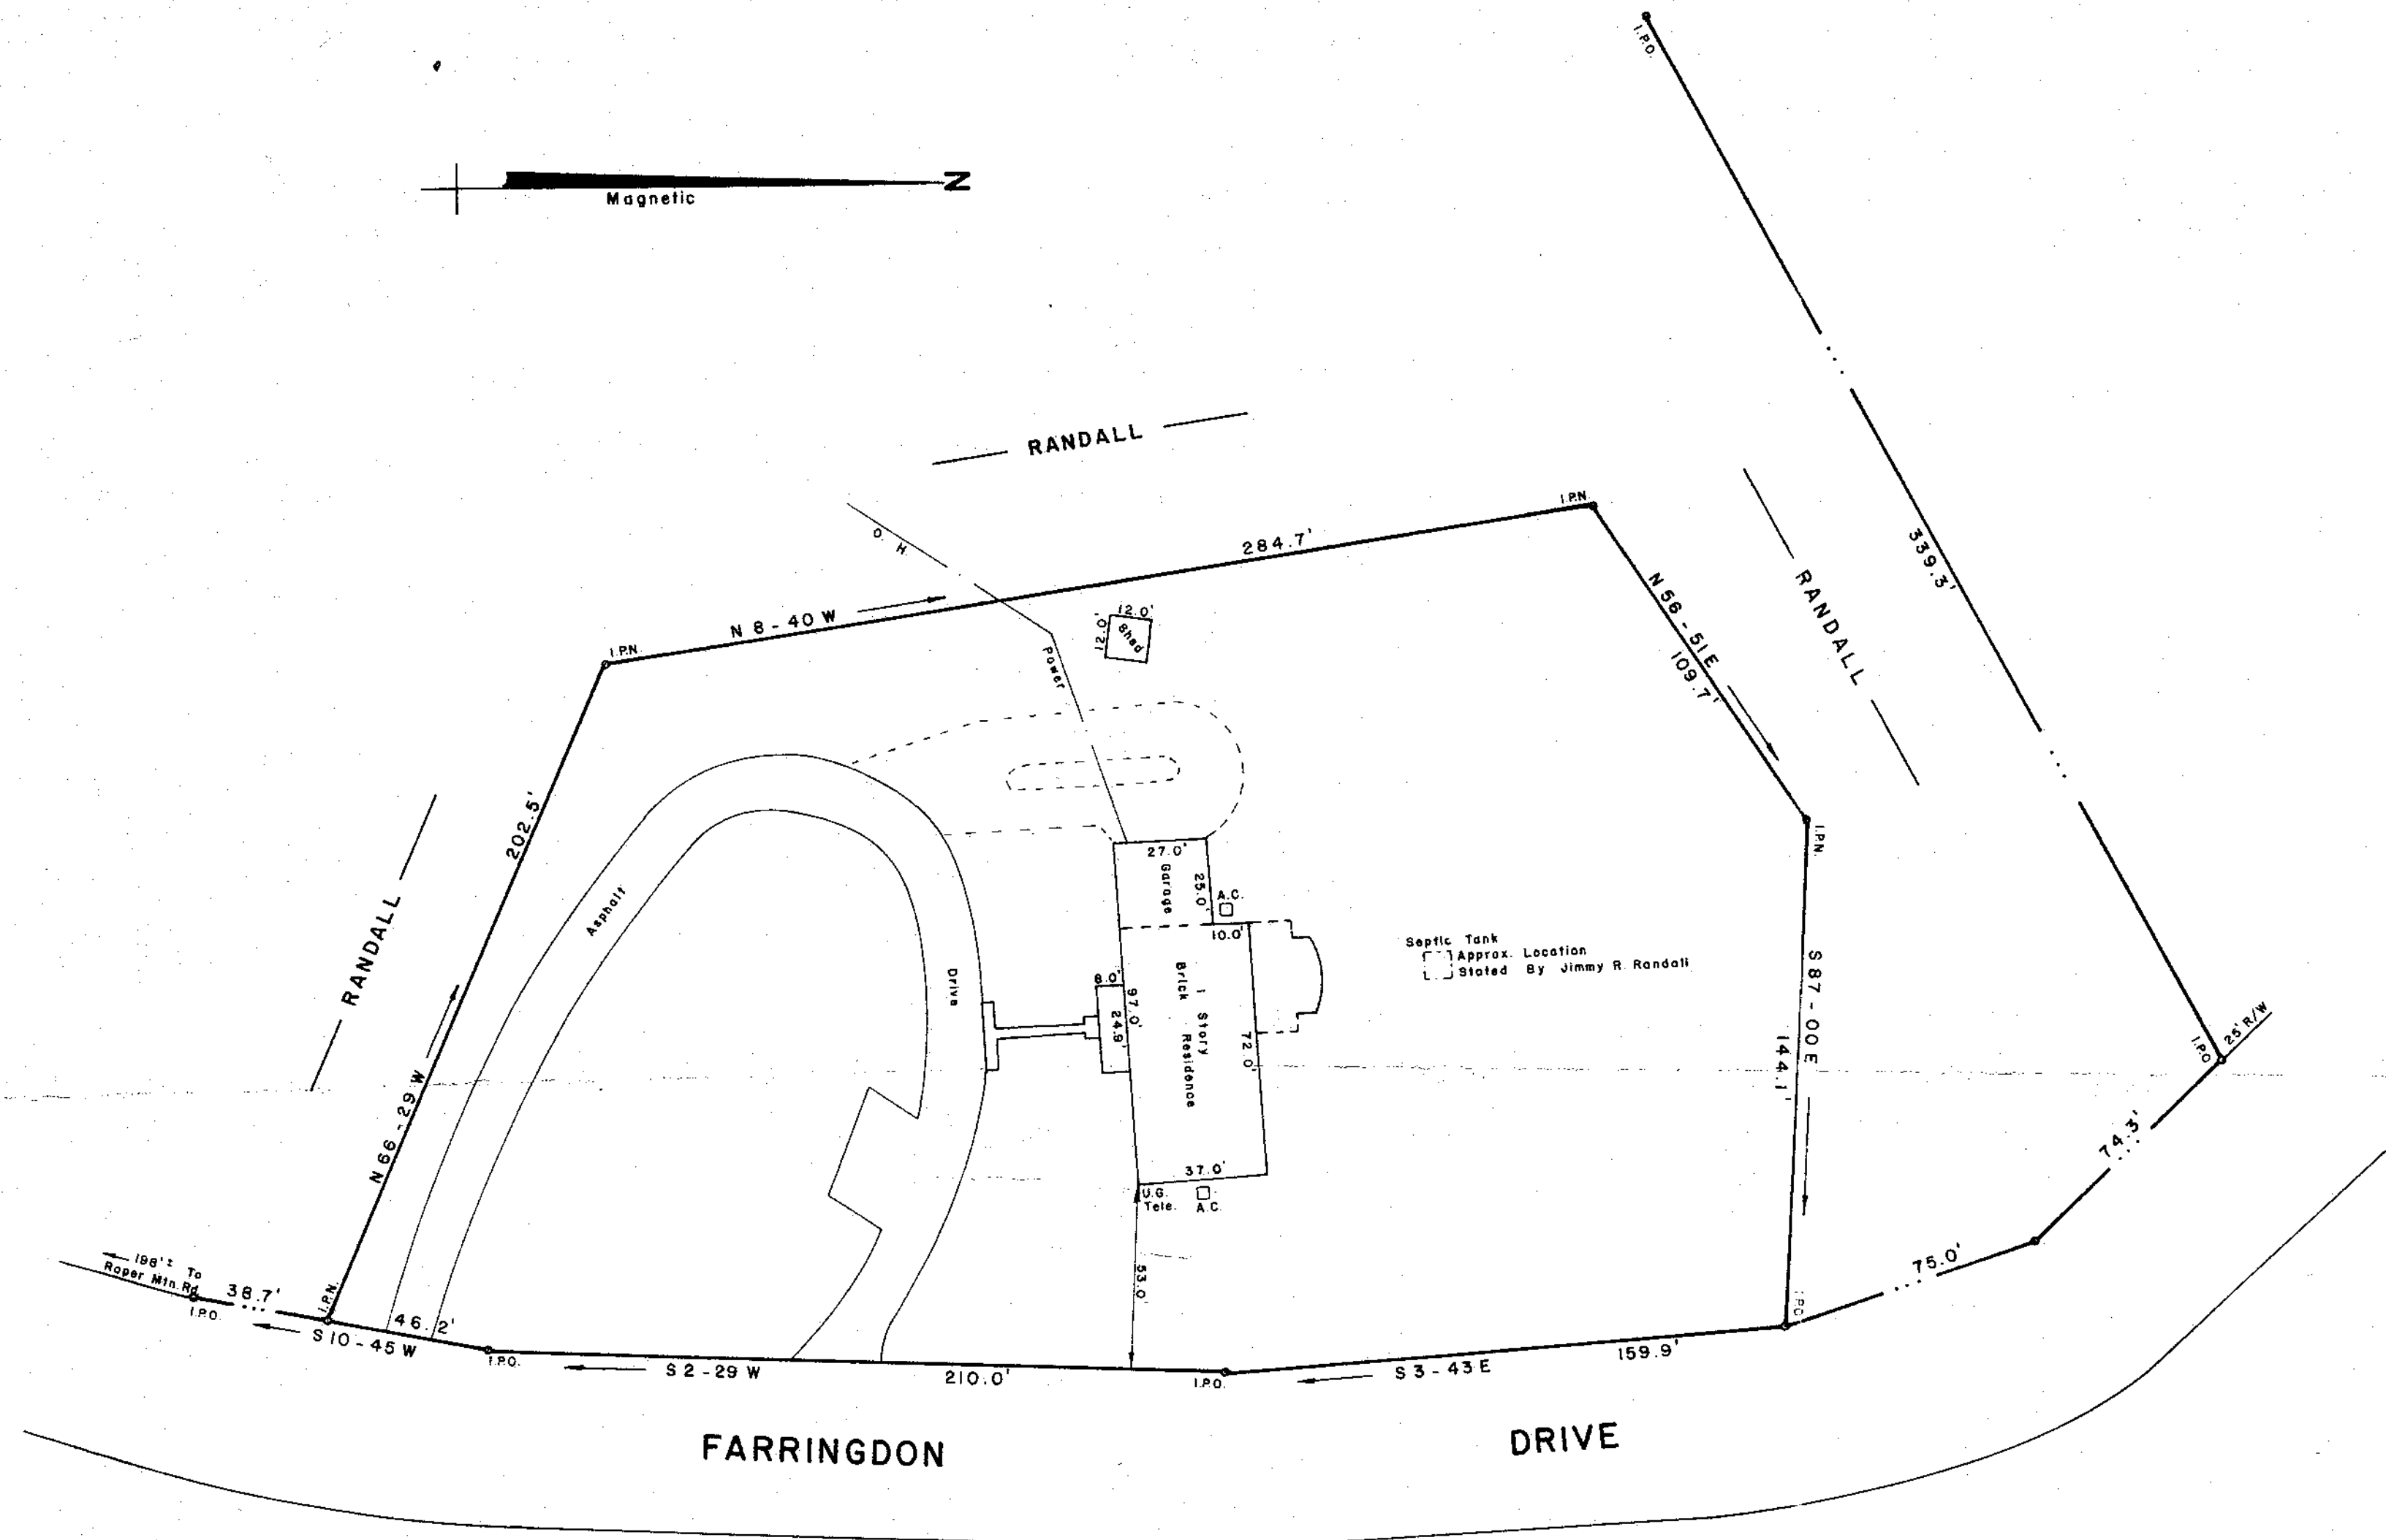


FILED
GREENVILLE CO. S. C.
Nov 2 3 52 PM '82
DONNIE S. TANKERSLEY
R.M.C.

MICROFILMED

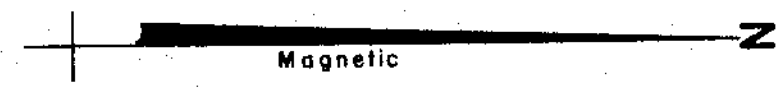

1.86 AC.

Reference: Plat Book 8 I, Page 4

SURVEY FOR

JIMMY R. RANDALL

10771

NEAR GREENVILLE GREENVILLE CO.

SOUTH CAROLINA

SEPTEMBER 3, 1982



9A-83 ✓

To The Best Of My Knowledge This Structure Is Not In An Established Flood Zone.

I Hereby Certify That The Measurements As Shown Above Are Correct And There Are No Encroachments Or Projections Other Than Shown.

I Hereby Certify That The Ratio Of Precision Of The Field Survey Is 1/6000 As Shown Hereon And The Area Was Determined By D.M.D. Method.

Jeffery M. Plumblee R.L.S. No. 7881

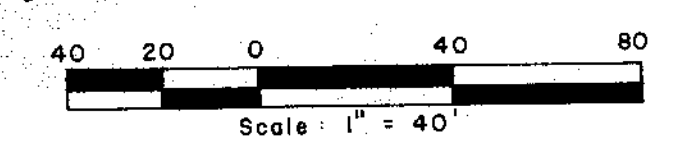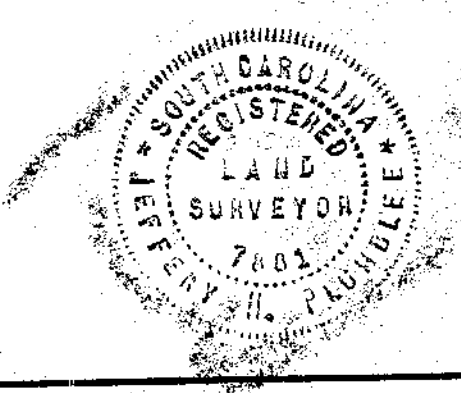

JEFFERY M. PLUMBLEE, INC.
LAND SURVEYING

P. O. BOX 786
TRAVELERS REST, S. C. 29680
(803) 834-4426

540.1 - 1 - Pt. 24.2

F.B.8

82-35

GCTD --- J. NO2 82 1326

5.00CI