


DONNIE S. TANKERSLEY  
R.M.C.

FILED  
GREENVILLE CO. S. C.  
NOV 9 4 58 PM '82  
DONNIE S. TANKERSLEY  
R.M.C.

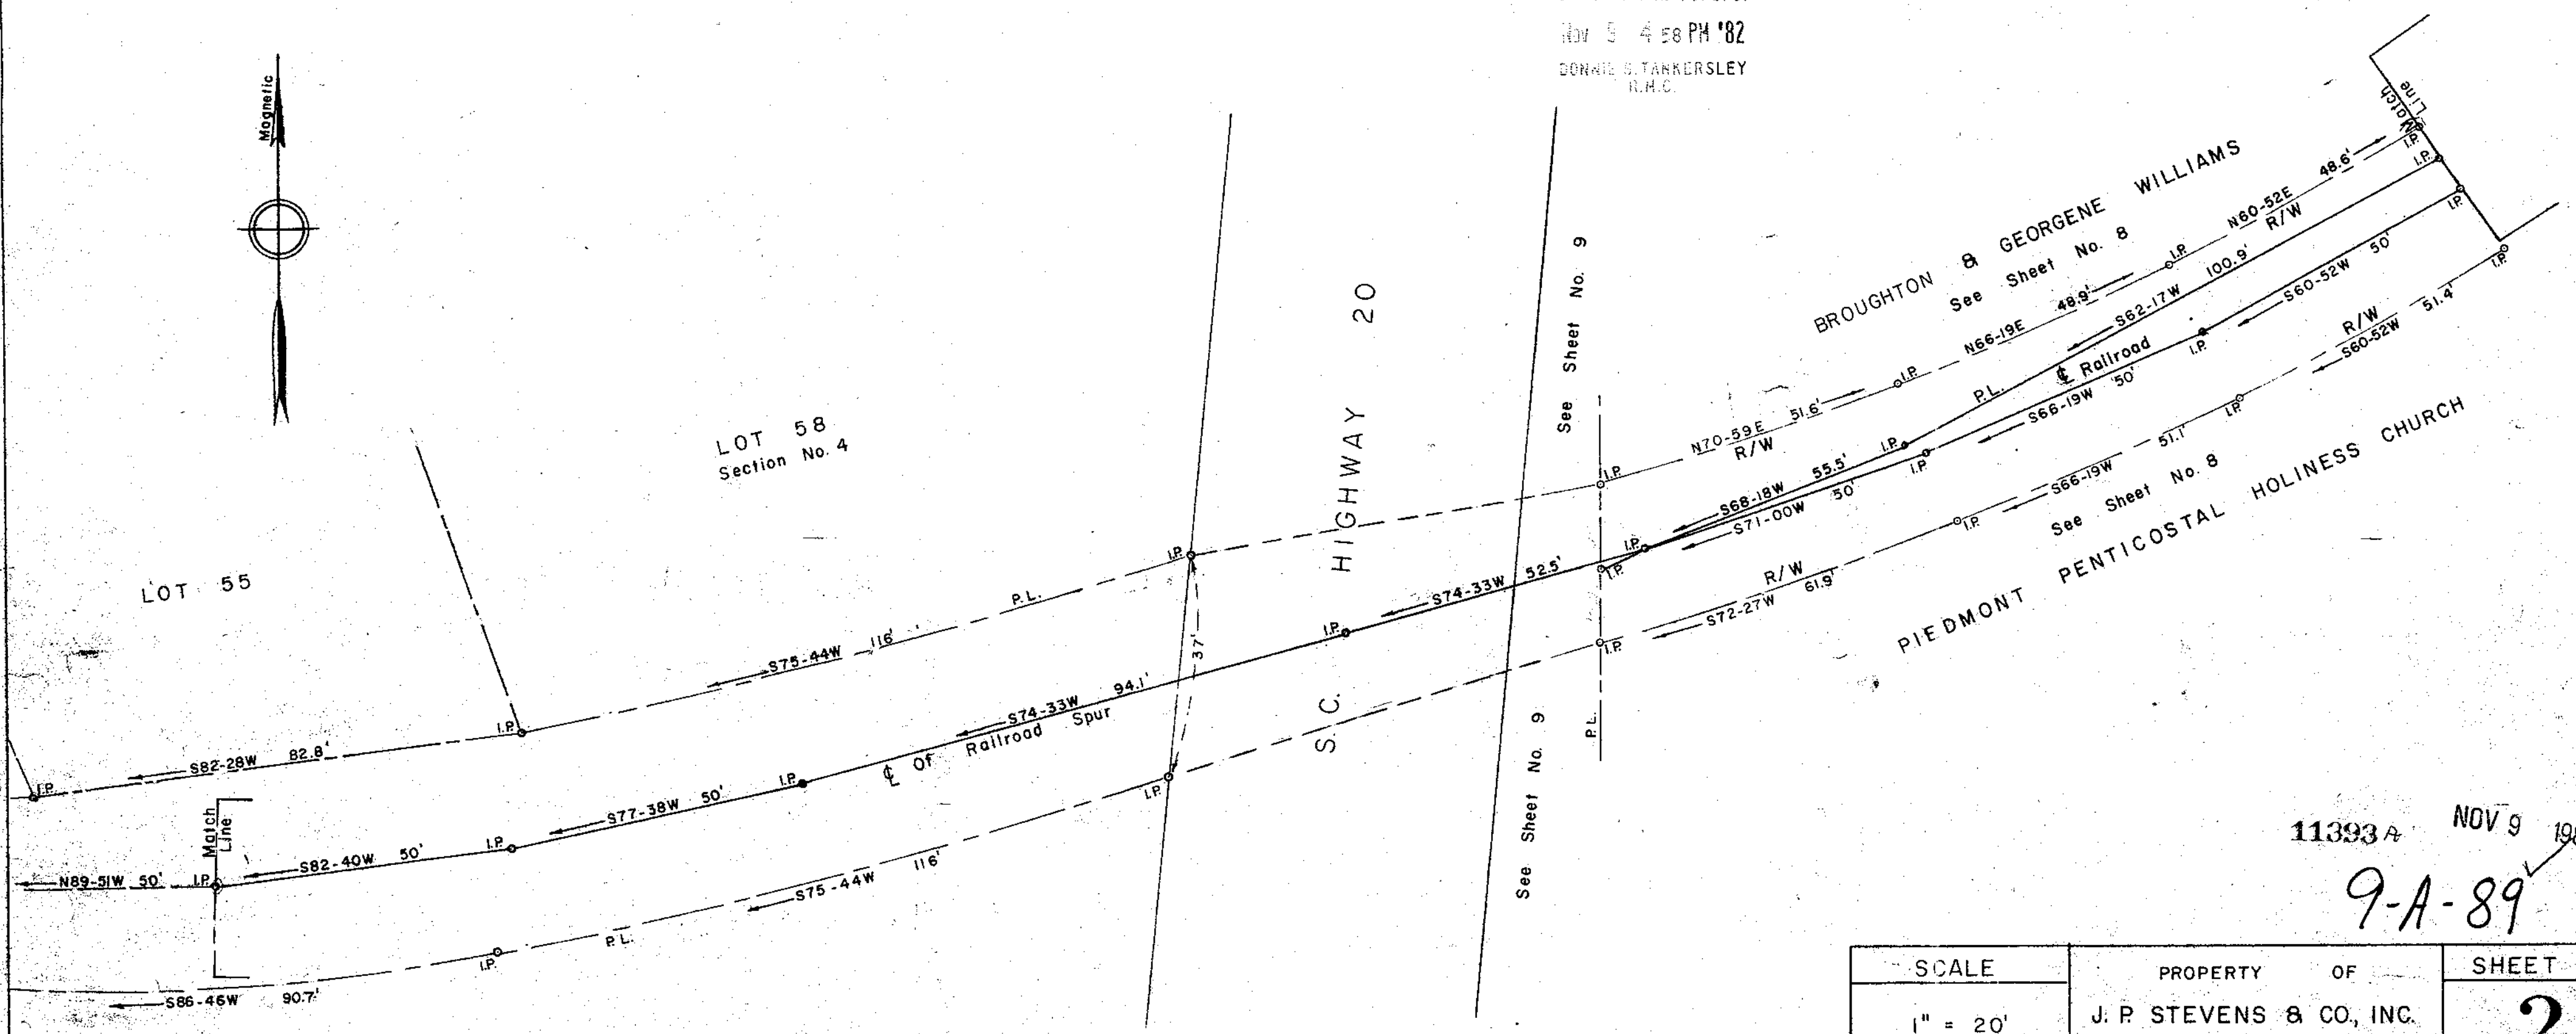

11393A NOV 9 1982  
9-A-89

SCALE	PROPERTY OF	SHEET NO.
1" = 20'	J. P. STEVENS & CO., INC.	2
	PIEDMONT PLANT	DWN. S.E.B.
	GREENVILLE COUNTY	CKD. W.B.F.
	PIEDMONT, S.C.	APPD. R.W.D.
	RAILWAY SYSTEM	DATE JUNE 1, 1977
	DALTON & NEVES CO., ENGINEERS GREENVILLE, SOUTH CAROLINA	D & N

MICROFILMED